

SOUTHERN LAUNCH

WHALERS WAY
WHALERS WAY ORBITAL LAUNCH COMPLEX



SHEET NUMBER	SHEET NAME
A0.00	COVER SHEET
A3.01	ASSEMBLY BUILDING - GROUND FLOOR PLAN
A3.02	ASSEMBLY BUILDING - FIRST FLOOR PLAN
A4.01	ASSEMBLY BUILDING - ROOF PLAN
A8.01	ASSEMBLY BUILDING - ELEVATIONS
A9.01	ASSEMBLY BUILDING - SECTIONS
A20.01	ASSEMBLY BUILDING - 3D VIEWS 1
A20.02	ASSEMBLY BUILDING - 3D VIEWS 2
A3.03	WATER DELUGE TANK - PLAN & ELEVATIONS
A3.04	MAINTENANCE BUILDING - FLOOR & ROOF PLAN
A8.02	MAINTENANCE BUILDING - ELEVATIONS & SECTIONS
A20.03	MAINTENANCE BUILDING - 3D VIEWS
A3.05	RANGE LAUNCH - PLAN & ELEVATIONS
A9.02	RANGE LAUNCH - PERSPECTIVES
A20.04	RANGE LAUNCH - 3D VIEWS

ISSUE	DESCRIPTION	DATE
P2	PRELIMINARY ISSUE	20.06.2020
P1	PRELIMINARY ISSUE	10.07.2020

CLIENT REPRESENTATIVE
SOUTHERN LAUNCH
PROJECT MANAGER

ARCHITECTS & INTERIOR DESIGNERS
GREENWAY ARCHITECTS
STRUCTURAL & CIVIL ENGINEERS
WALLBRIDGE GILBERT AZTEC
SERVICE ENGINEERS
LUCID CONSULTING ENGINEERS

DRAWING
COVER SHEET

PROJECT
SOUTHERN LAUNCH


WHALERS WAY,
SOUTH AUSTRALIA

**GREENWAY
ARCHITECTS**

207 ANGAS STREET ADELAIDE S.A. 5000
PHONE: (08) 8232 1888 FAX: (08) 8232 1271
EMAIL: adelaide@greenwayarchitects.com.au

CONTRACTORS ARE TO VERIFY ALL DIMENSIONS ON THE JOB BEFORE COMMENCING ANY WORK OR PLANNING SHOP DRAWINGS. DO NOT SCALE FROM THE DRAWINGS. SHOULD SETOUT OR DIMENSIONS BE MISSING OR UNCLEAR, SEEK DIRECTION FROM GREENWAY.

DRAWN	DATE	
BM	AUGUST 2020	
SCALE	CHECKED	
@	SF	
JOB	SHEETS IN SET	DRAWING
G19058	1 OF	A0.00

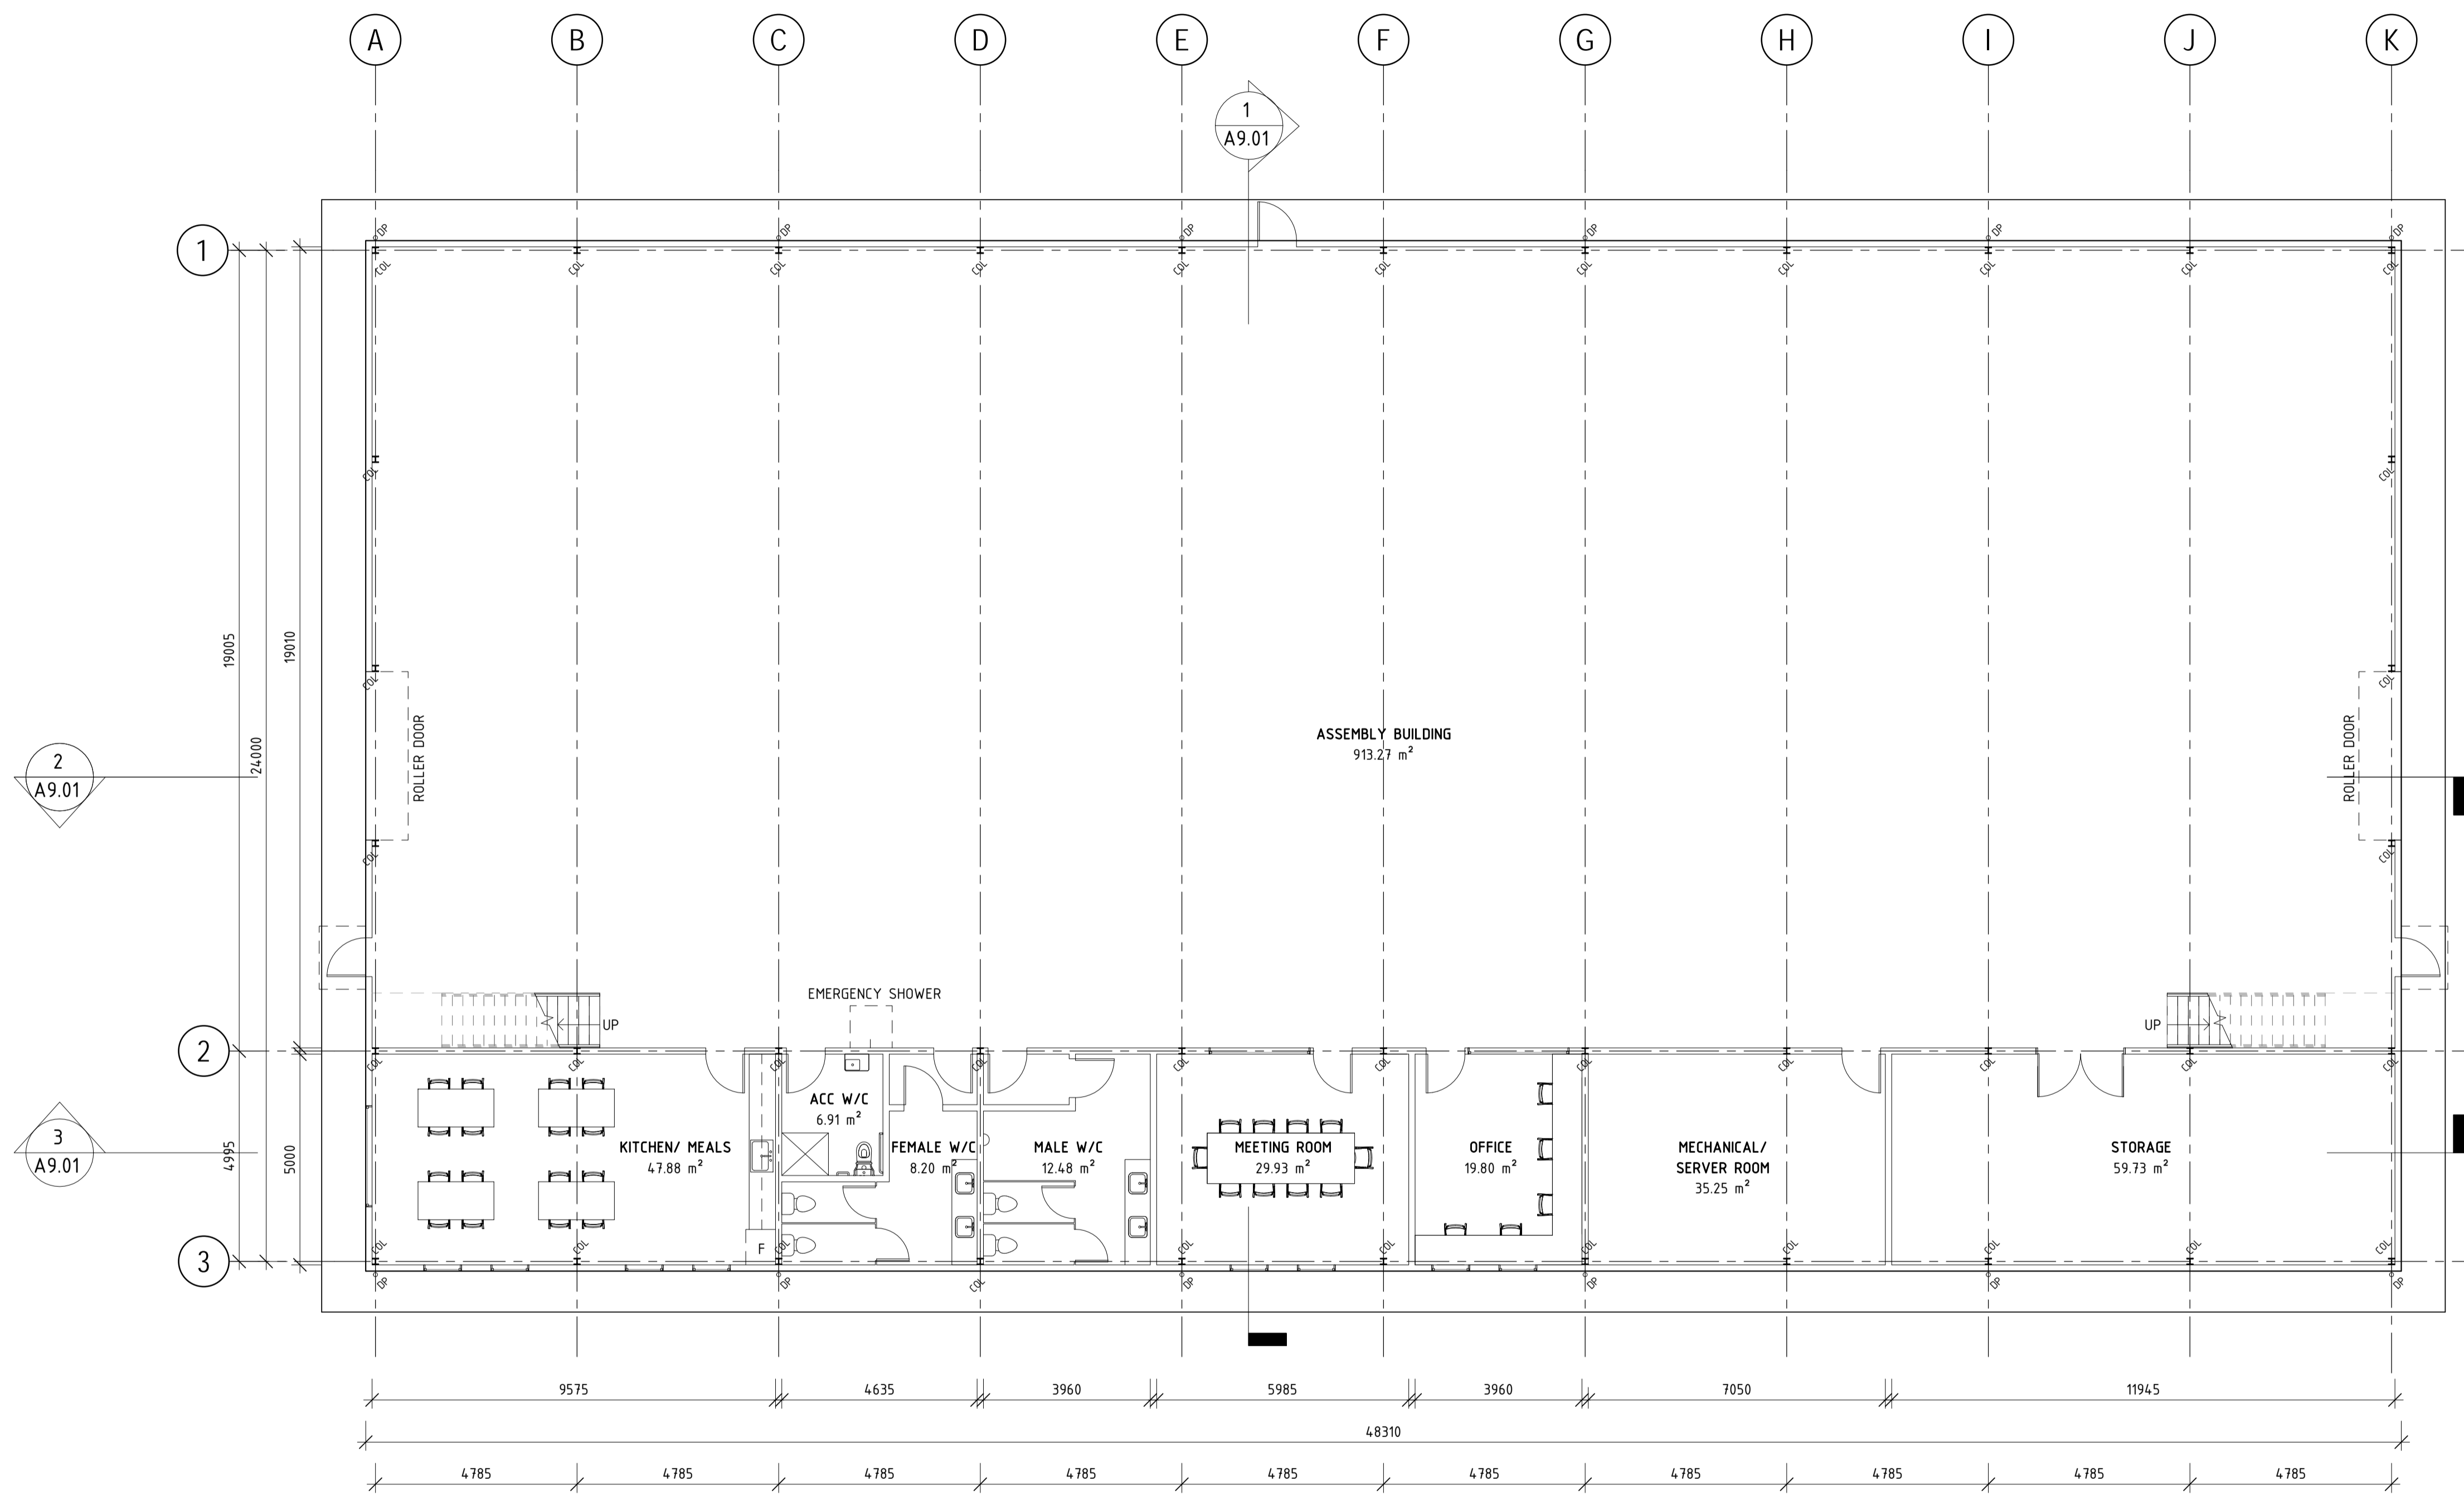

1 GROUND FLOOR
1 : 100 at A1

ISSUE	DESCRIPTION	DATE
P2	PRELIMINARY ISSUE	20.06.2020
P1	PRELIMINARY ISSUE	10.07.2020

CLIENT REPRESENTATIVE
SOUTHERN LAUNCH
PROJECT MANAGER

ARCHITECTS & INTERIOR DESIGNERS
GREENWAY ARCHITECTS
STRUCTURAL & CIVIL ENGINEERS
WALLBRIDGE GILBERT NZEC
SERVICE ENGINEERS
LUCID CONSULTING ENGINEERS


DRAWING
ASSEMBLY BUILDING
GROUND FLOOR PLAN
PROJECT
SOUTHERN LAUNCH - SITE A
+ B


WHALERS WAY,
SOUTH AUSTRALIA

GREENWAY ARCHITECTS
207 ANGAS STREET ADELAIDE S.A. 5000
PHONE: (08) 8232 1888 FAX: (08) 8232 1271
EMAIL: adelaide@greenwayarchitects.com.au

CONTRACTORS ARE TO VERIFY ALL DIMENSIONS ON THE JOB BEFORE COMMENCING ANY WORK OR PLANNING SHOP DRAWINGS. DO NOT SCALE FROM THE DRAWINGS. SHOULD SETOUT OR DIMENSIONS BE MISSING OR UNCLEAR, SEEK DIRECTION FROM GREENWAY.

DRAWN	DATE	
BM	AUGUST 2020	
SCALE	CHECKED	
1 : 100 @ A1	SF	
JOB	SHEETS IN SET	DRAWING
G19058	2 OF	A3.01

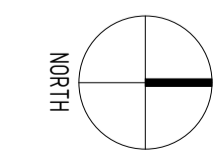

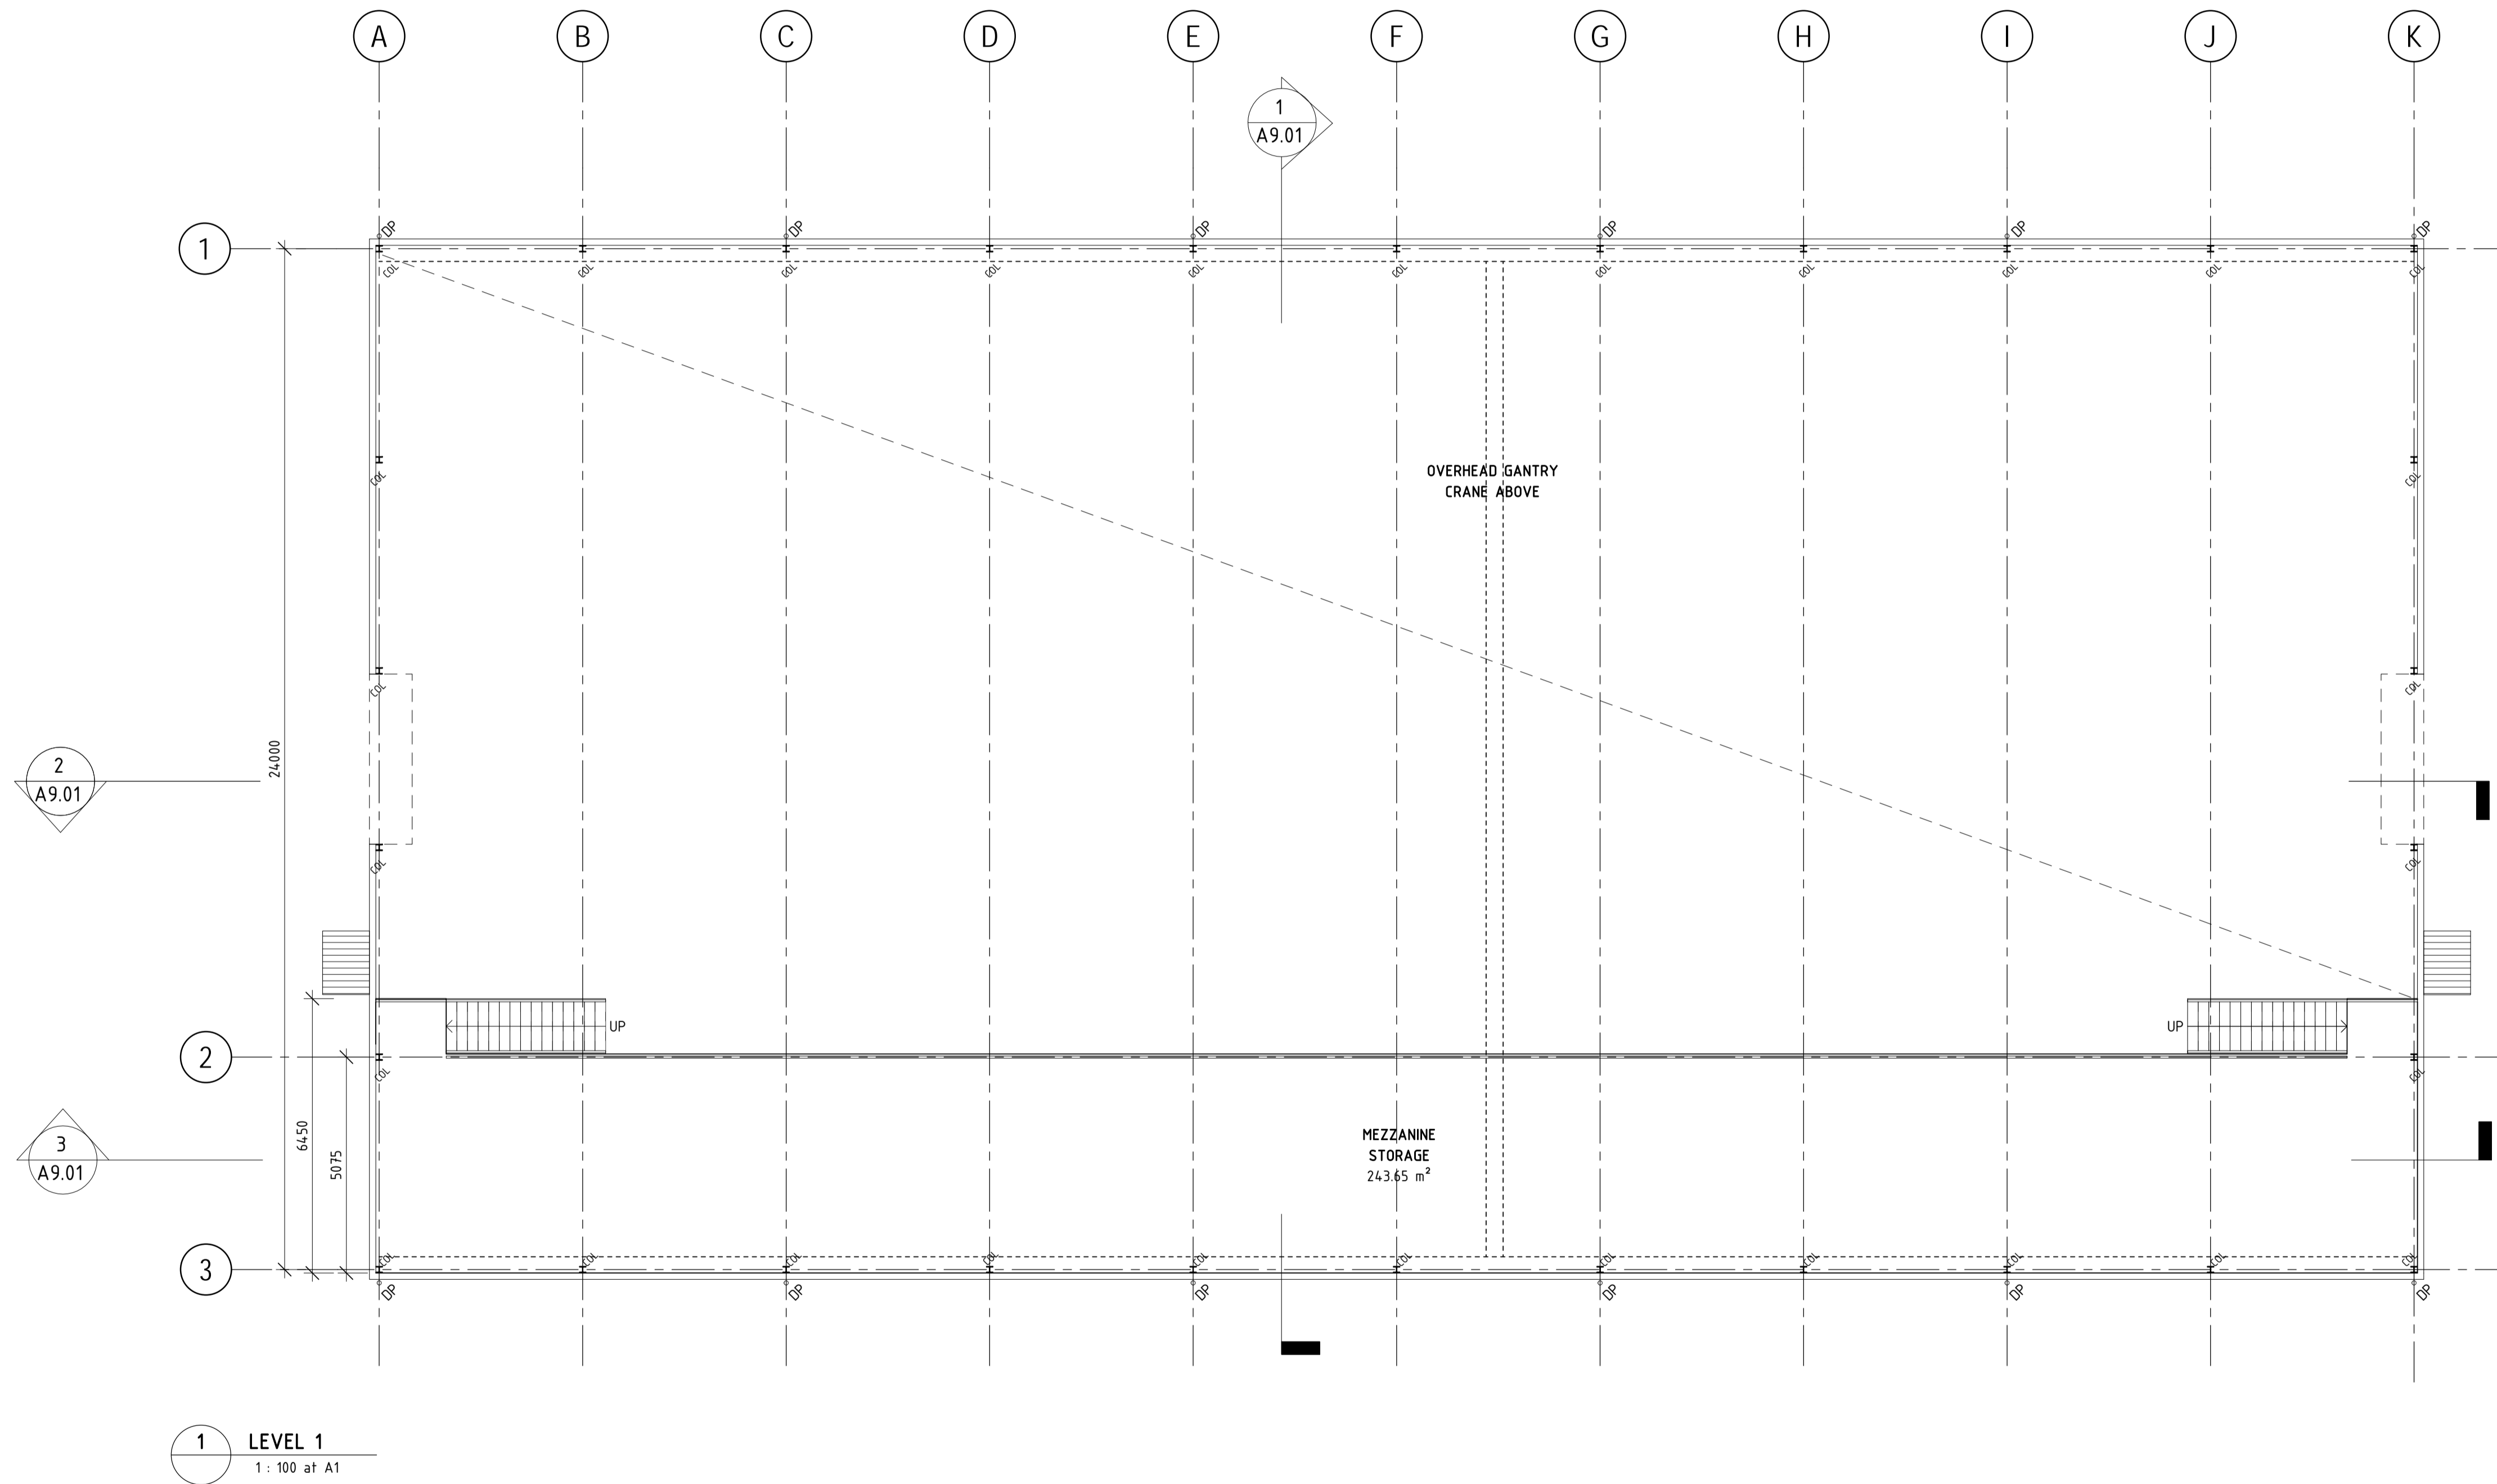

ISSUE	DESCRIPTION	DATE
P2	PRELIMINARY ISSUE	20.06.2020
P1	PRELIMINARY ISSUE	10.07.2020

CLIENT REPRESENTATIVE
SOUTHERN LAUNCH
PROJECT MANAGER

ARCHITECTS & INTERIOR DESIGNERS
GREENWAY ARCHITECTS
STRUCTURAL & CIVIL ENGINEERS
WALLBRIDGE GILBERT NZEC
SERVICE ENGINEERS
LUCID CONSULTING ENGINEERS

DRAWING
ASSEMBLY BUILDING
FIRST FLOOR PLAN
PROJECT
SOUTHERN LAUNCH - SITE A
+ B

WHALERS WAY,
SOUTH AUSTRALIA

GREENWAY ARCHITECTS

207 ANGAS STREET ADELAIDE S.A. 5000
PHONE: (08) 8232 1888 FAX: (08) 8232 1271
EMAIL: adelaide@greenwayarchitects.com.au

CONTRACTORS ARE TO VERIFY ALL DIMENSIONS ON THE JOB BEFORE COMMENCING ANY WORK OR PLANNING SHOP DRAWINGS. DO NOT SCALE FROM THE DRAWINGS. SHOULD SETOUT OR DIMENSIONS BE MISSING OR UNCLEAR, SEEK DIRECTION FROM GREENWAY.

DRAWN	DATE	
BM	AUGUST 2020	
SCALE	CHECKED	
1 : 100 @ A1	SF	
JOB	SHEETS IN SET	DRAWING
G19058	3 OF	A3.02



1 ROOF
1 : 100 at A1

ISSUE	DESCRIPTION	DATE
P2	PRELIMINARY ISSUE	20.06.2020
P1	PRELIMINARY ISSUE	10.07.2020

CLIENT REPRESENTATIVE
SOUTHERN LAUNCH
PROJECT MANAGER


ARCHITECTS & INTERIOR DESIGNERS
GREENWAY ARCHITECTS
STRUCTURAL & CIVIL ENGINEERS
WALLBRIDGE GILBERT NZEC
SERVICE ENGINEERS
LUCID CONSULTING ENGINEERS

DRAWING
ASSEMBLY BUILDING
ROOF PLAN
PROJECT
SOUTHERN LAUNCH - SITE A
+ B
WHALERS WAY,
SOUTH AUSTRALIA


GREENWAY ARCHITECTS
207 ANGAS STREET ADELAIDE S.A. 5000
PHONE: (08) 8232 1888 FAX: (08) 8232 1271
EMAIL: adelaide@greenwayarchitects.com.au

CONTRACTORS ARE TO VERIFY ALL DIMENSIONS ON THE JOB BEFORE COMMENCING ANY WORK OR PLANNING SHOP DRAWINGS. DO NOT SCALE FROM THE DRAWINGS. SHOULD SETOUT OR DIMENSIONS BE MISSING OR UNCLEAR, SEEK DIRECTION FROM GREENWAY.


DRAWN	DATE	
BM	AUGUST 2020	
SCALE	CHECKED	
1 : 100 @ A1	SF	
JOB	SHEETS IN SET	DRAWING
G19058	4 OF	A4.01

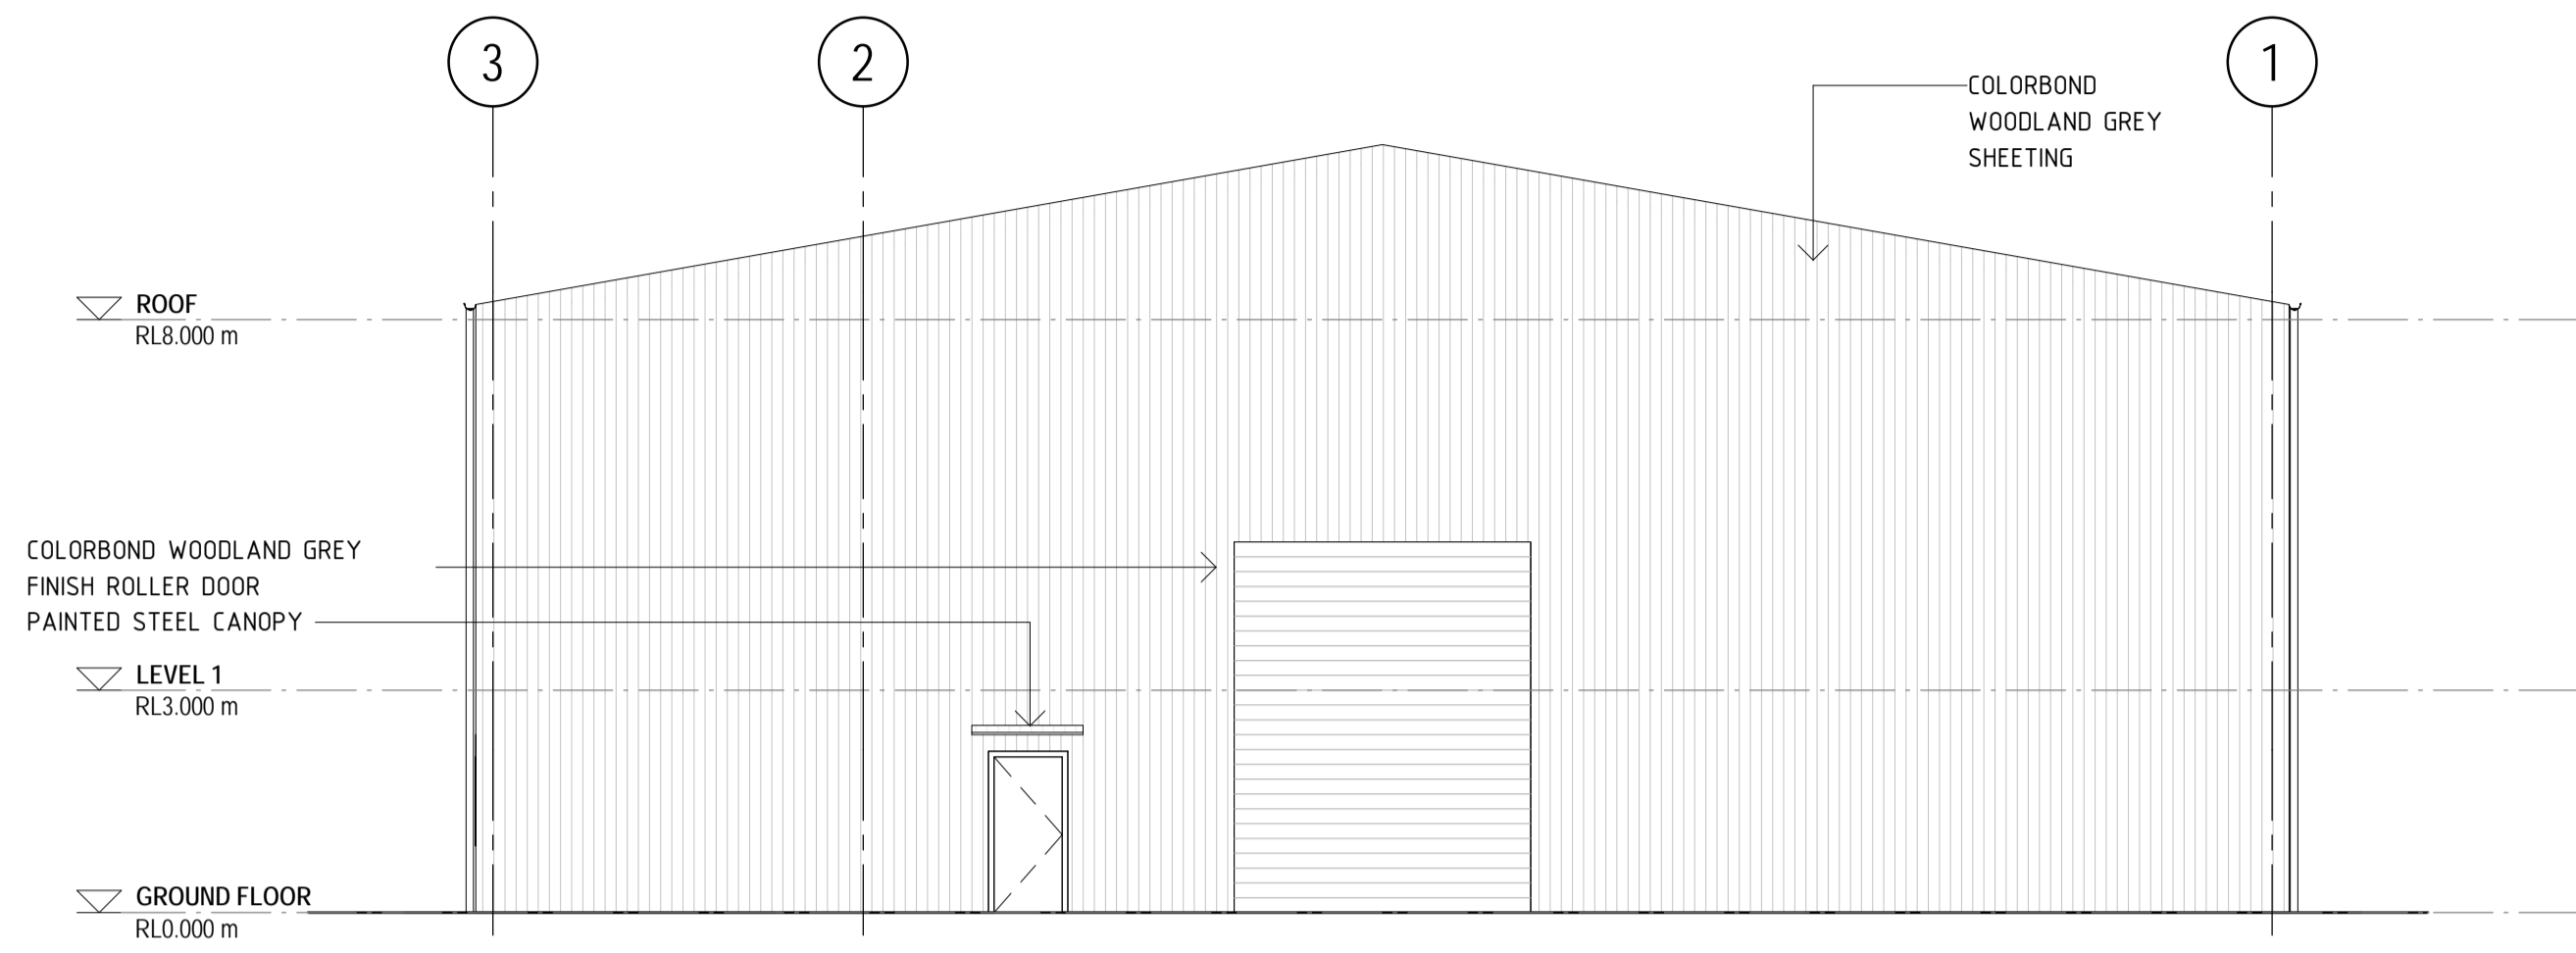


1 NORTH
1 : 100 at A1

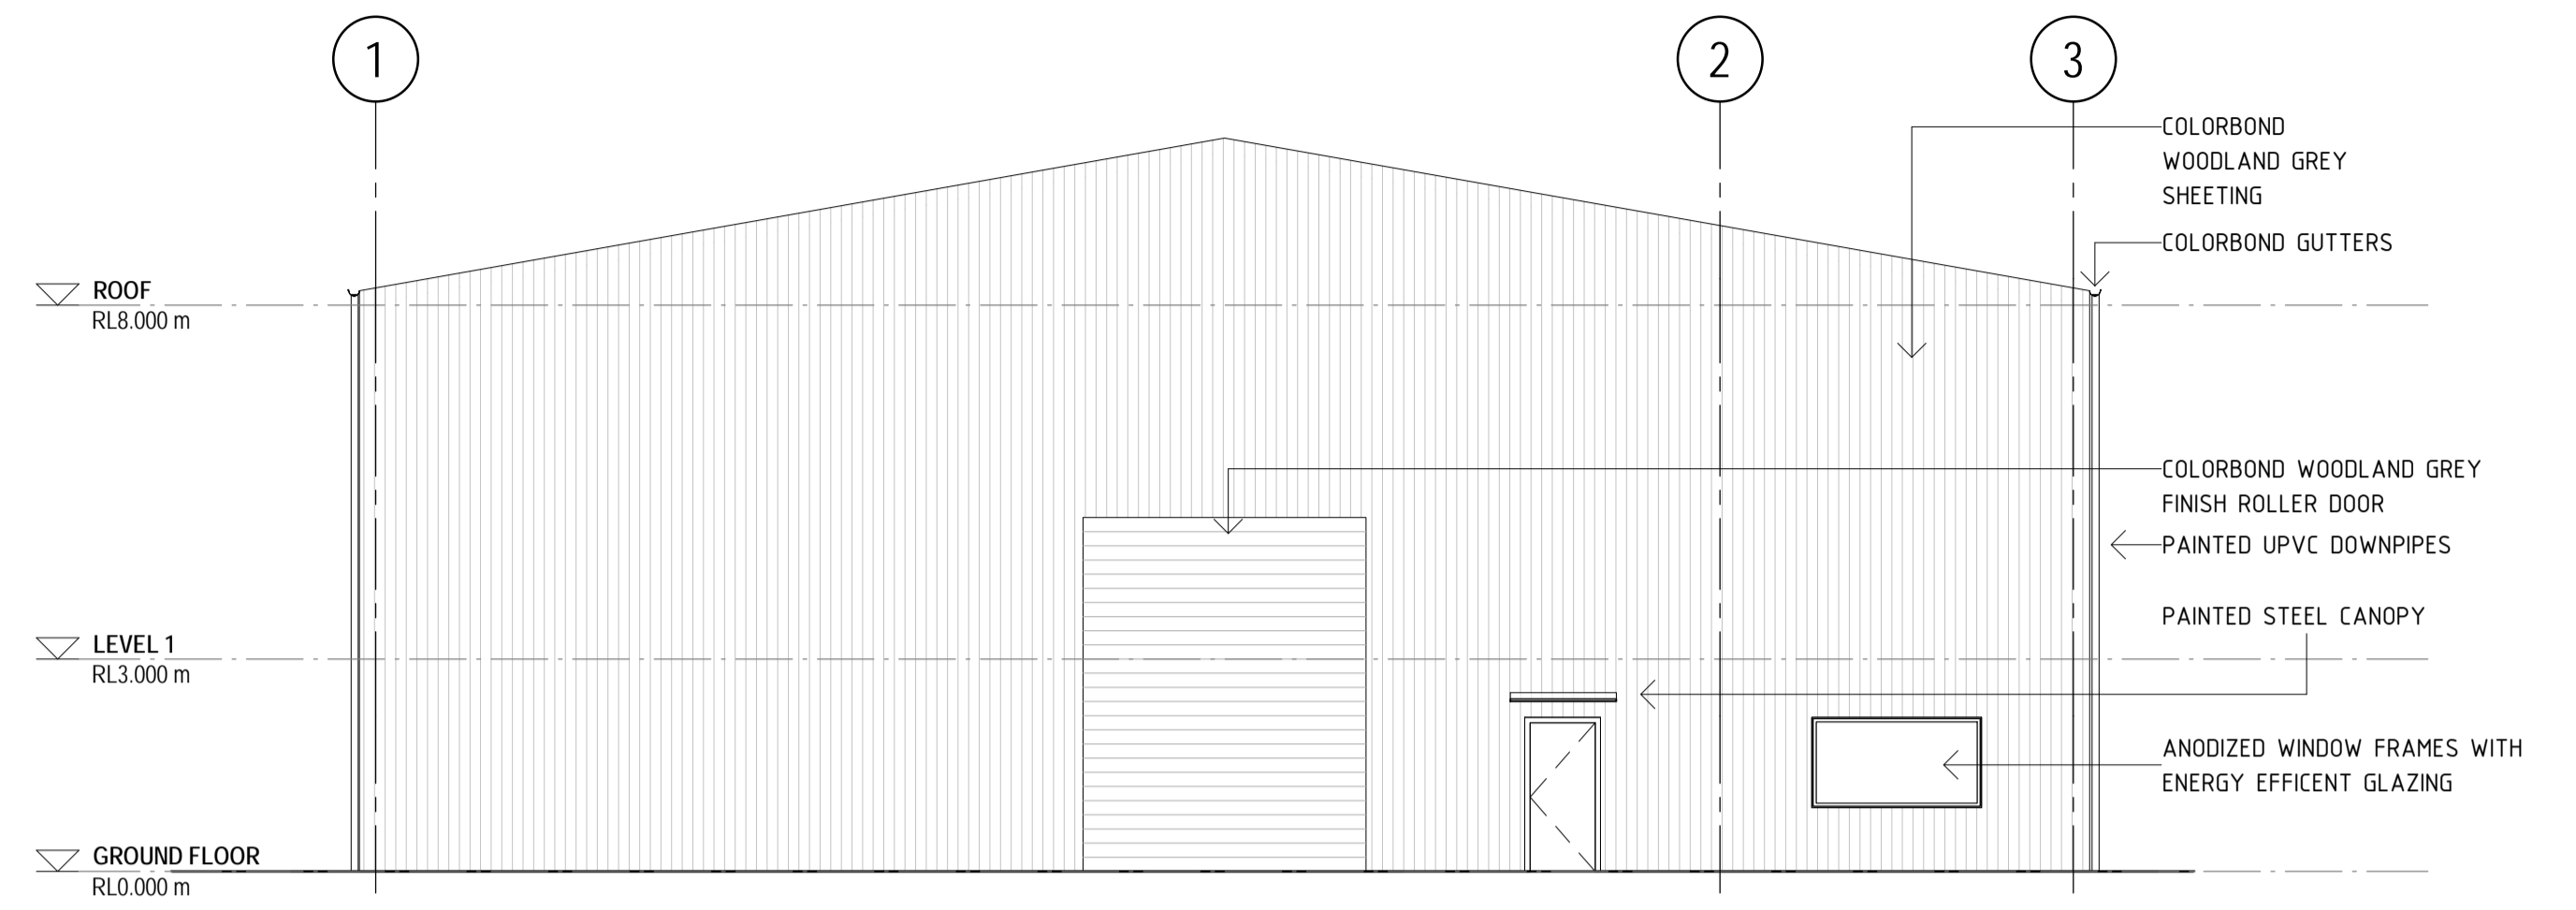

2 SOUTH
1 : 100 at A1

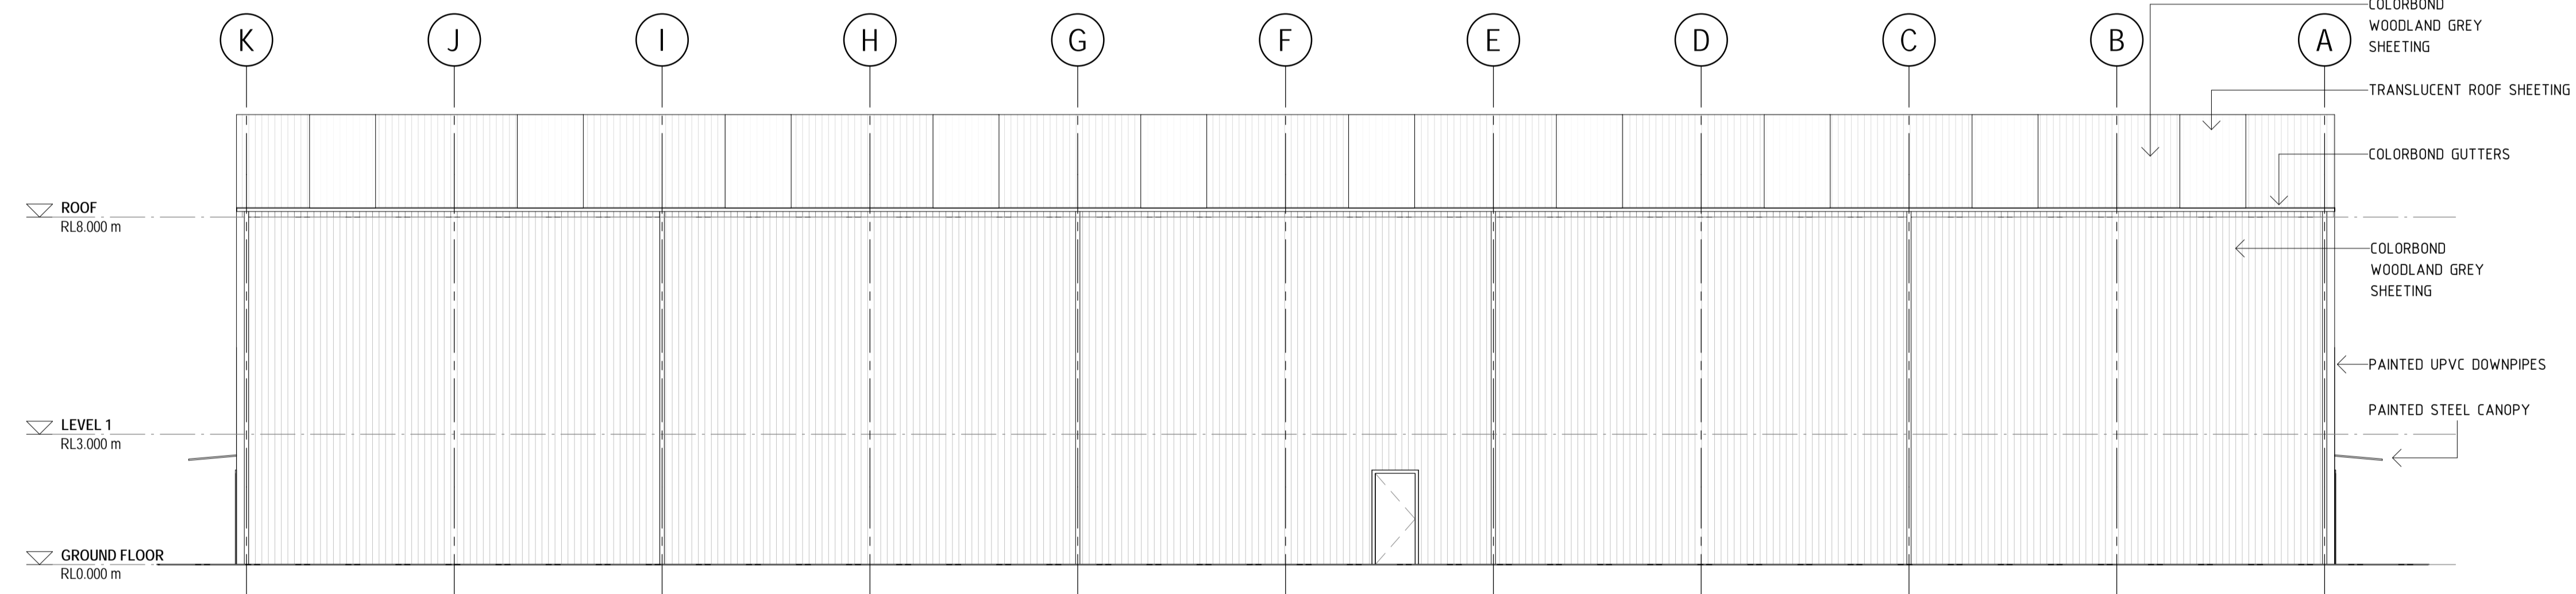

3 WEST
1 : 100 at A1

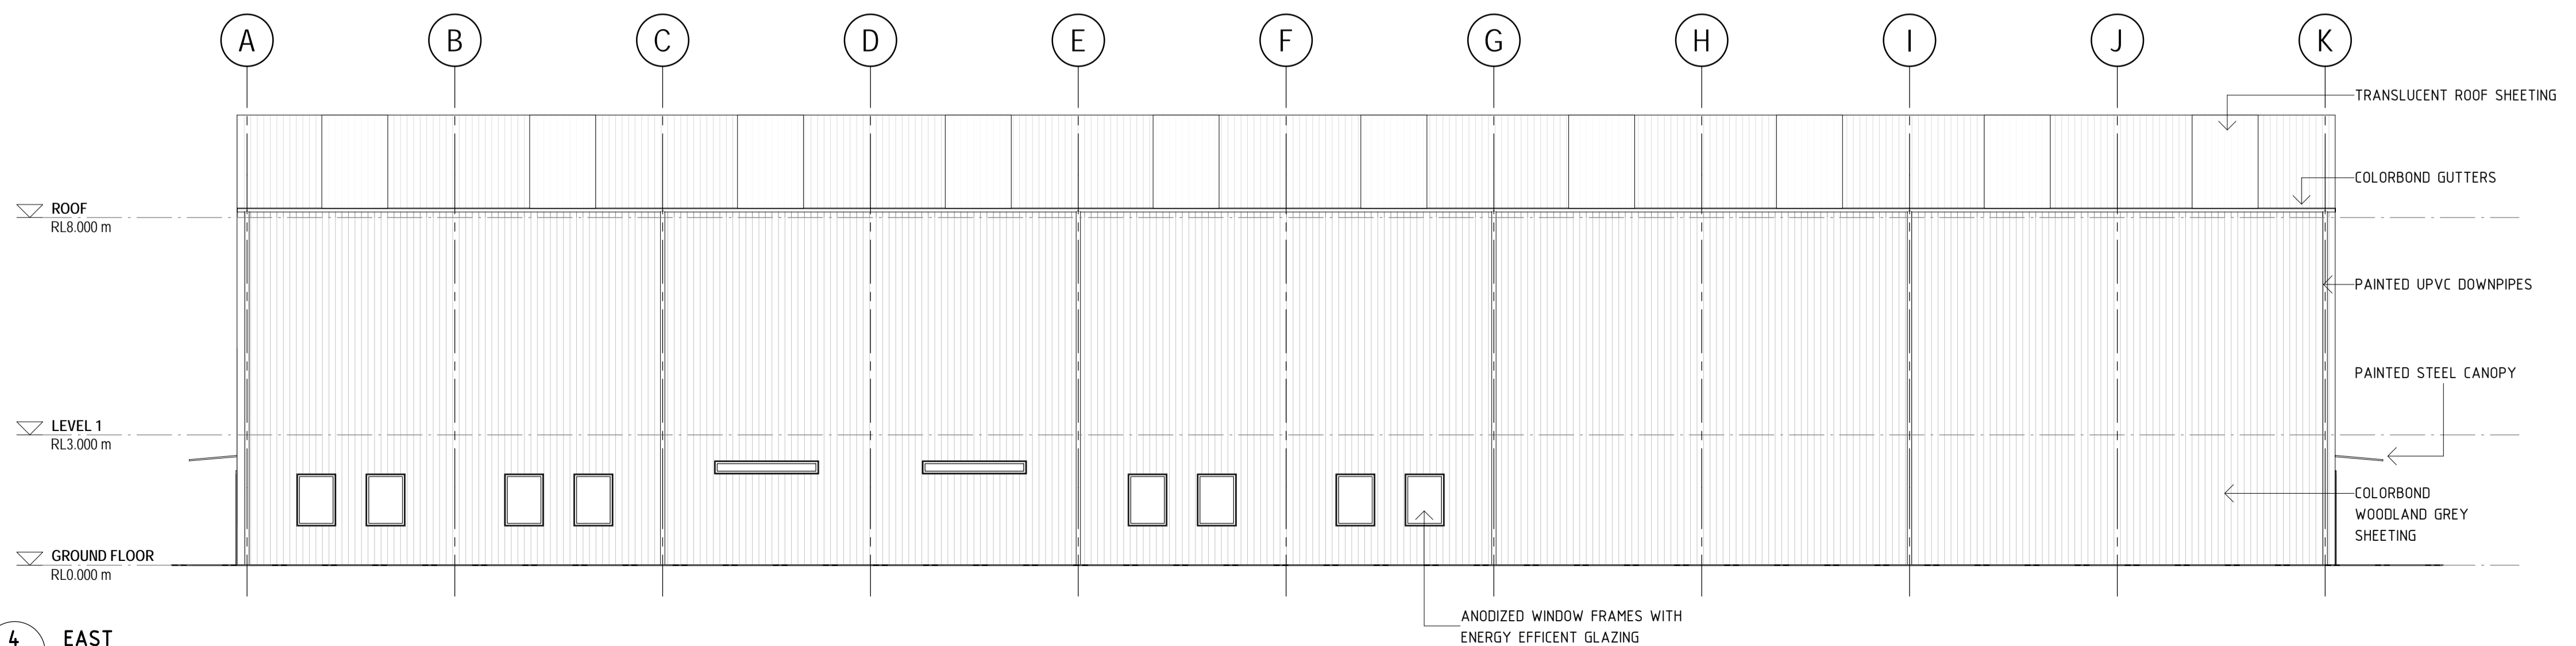

4 EAST
1 : 100 at A1

ISSUE	DESCRIPTION	DATE
P2	PRELIMINARY ISSUE	20.06.2020
P1	PRELIMINARY ISSUE	10.07.2020

CLIENT REPRESENTATIVE
SOUTHERN LAUNCH
PROJECT MANAGER

ARCHITECTS & INTERIOR DESIGNERS
GREENWAY ARCHITECTS
STRUCTURAL & CIVIL ENGINEERS
WALLBRIDGE GILBERT NZEC
SERVICE ENGINEERS
LUCID CONSULTING ENGINEERS

DRAWING
ASSEMBLY BUILDING
ELEVATIONS

PROJECT
SOUTHERN LAUNCH - SITE A
+ B


WHALERS WAY,
SOUTH AUSTRALIA

GREENWAY
ARCHITECTS


207 ANGAS STREET ADELAIDE S.A. 5000
PHONE: (08) 8232 1888 FAX: (08) 8232 1271
EMAIL: adelaide@greenwayarchitects.com.au

CONTRACTORS ARE TO VERIFY ALL DIMENSIONS ON THE JOB BEFORE COMMENCING ANY WORK OR PLANNING SHOP DRAWINGS. DO NOT SCALE FROM THE DRAWINGS. SHOULD SETOUT OR DIMENSIONS BE MISSING OR UNCLEAR, SEEK DIRECTION FROM GREENWAY.


DRAWN	DATE	
BM	AUGUST 2020	
SCALE	CHECKED	
1 : 100 @ A1	SF	
JOB	SHEETS IN SET	DRAWING
G19058	5 OF	A8.01

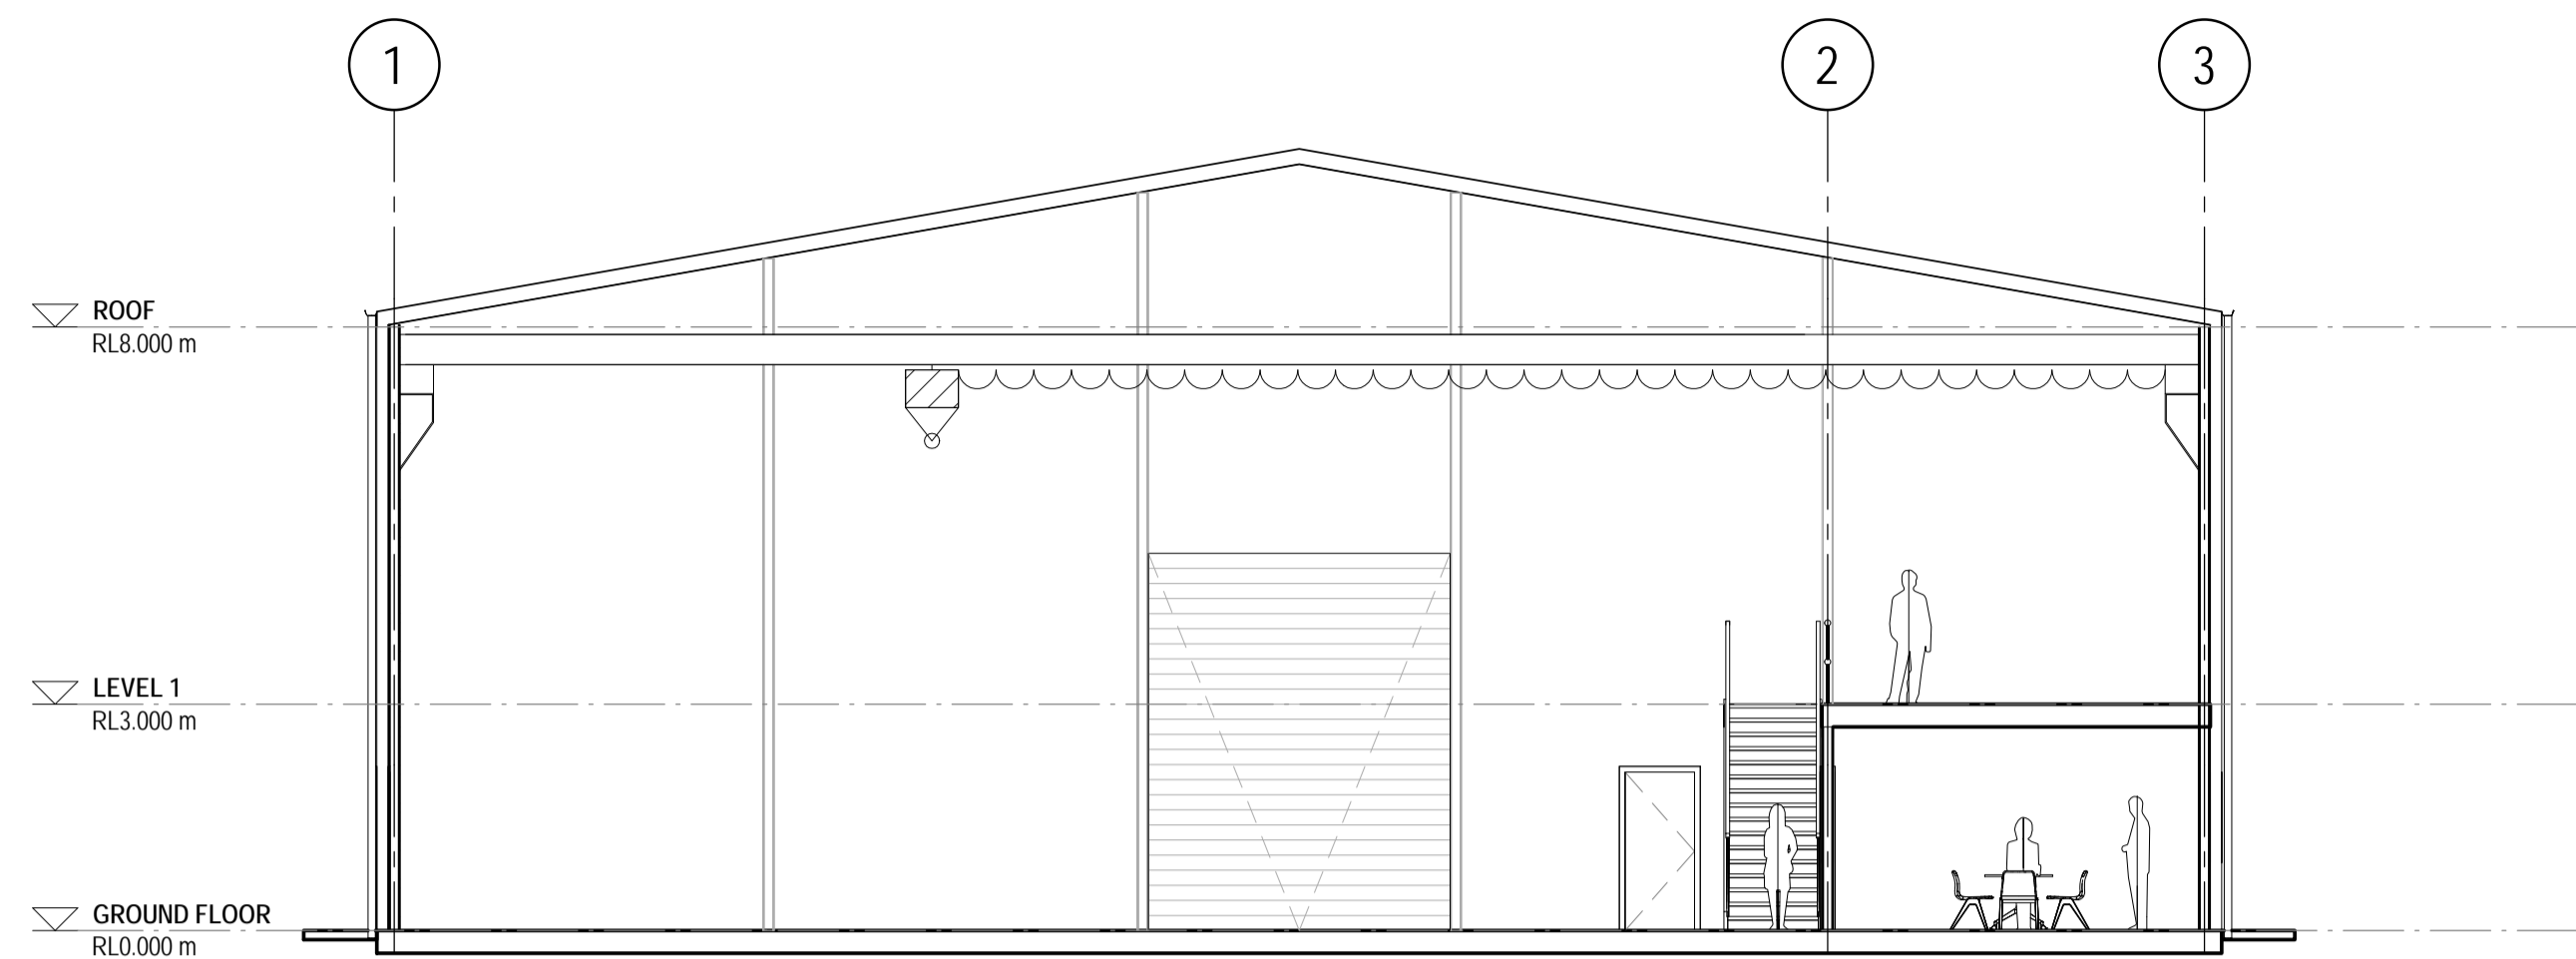

1 SECTION 1
1: 100 at A1

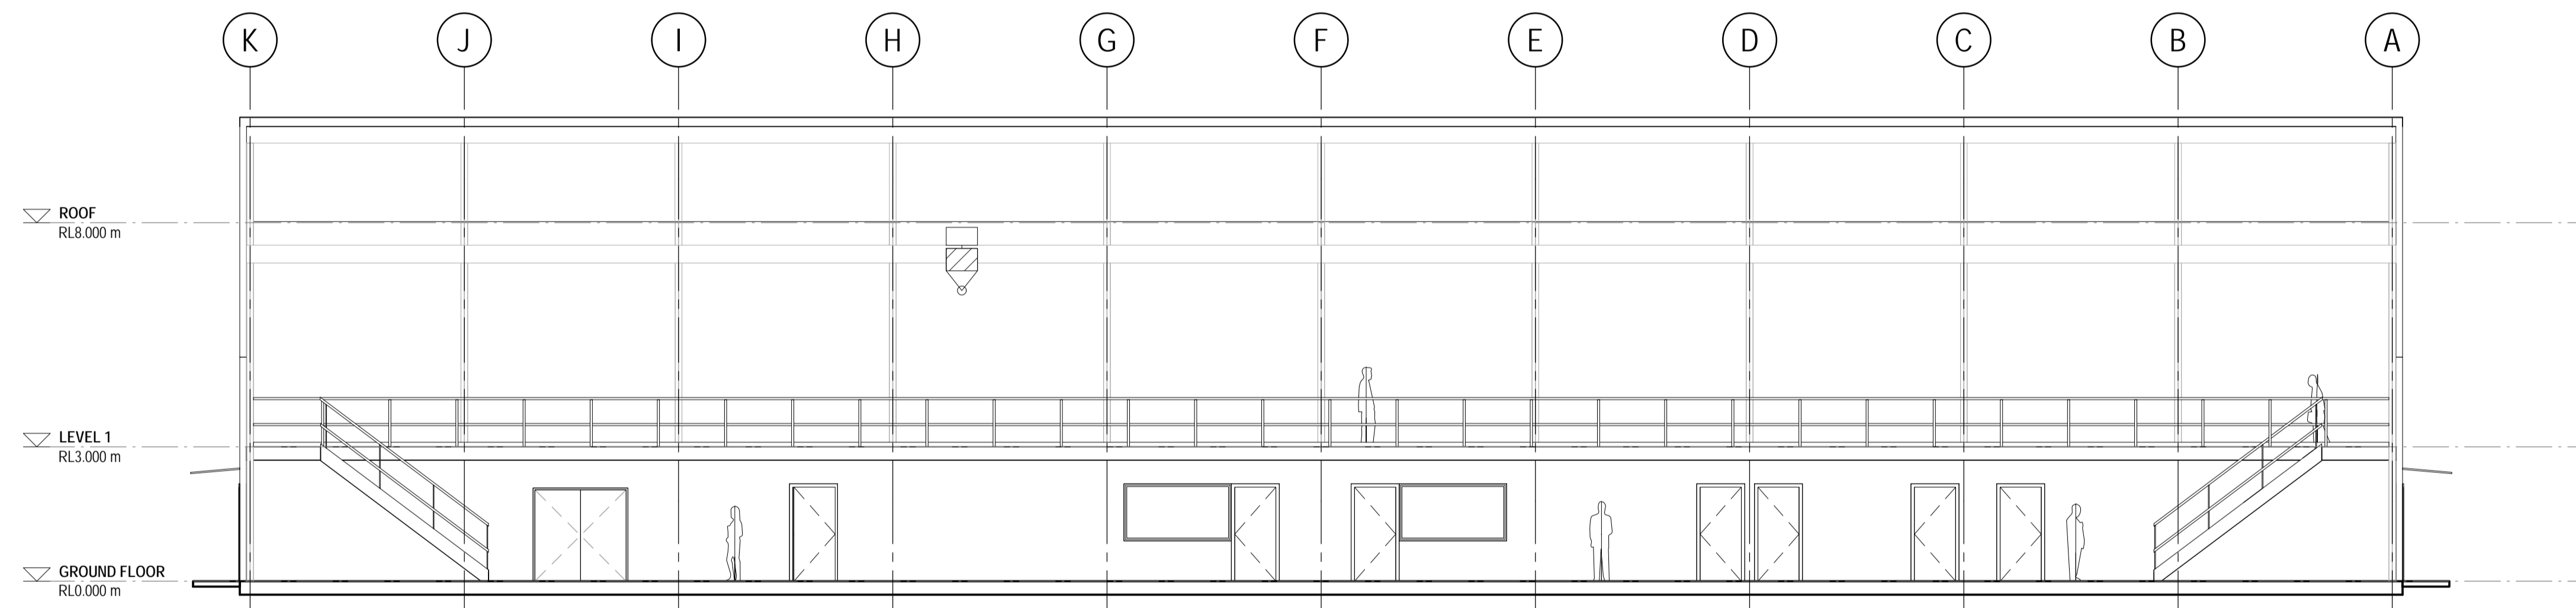

2 SECTION 2
1: 100 at A1

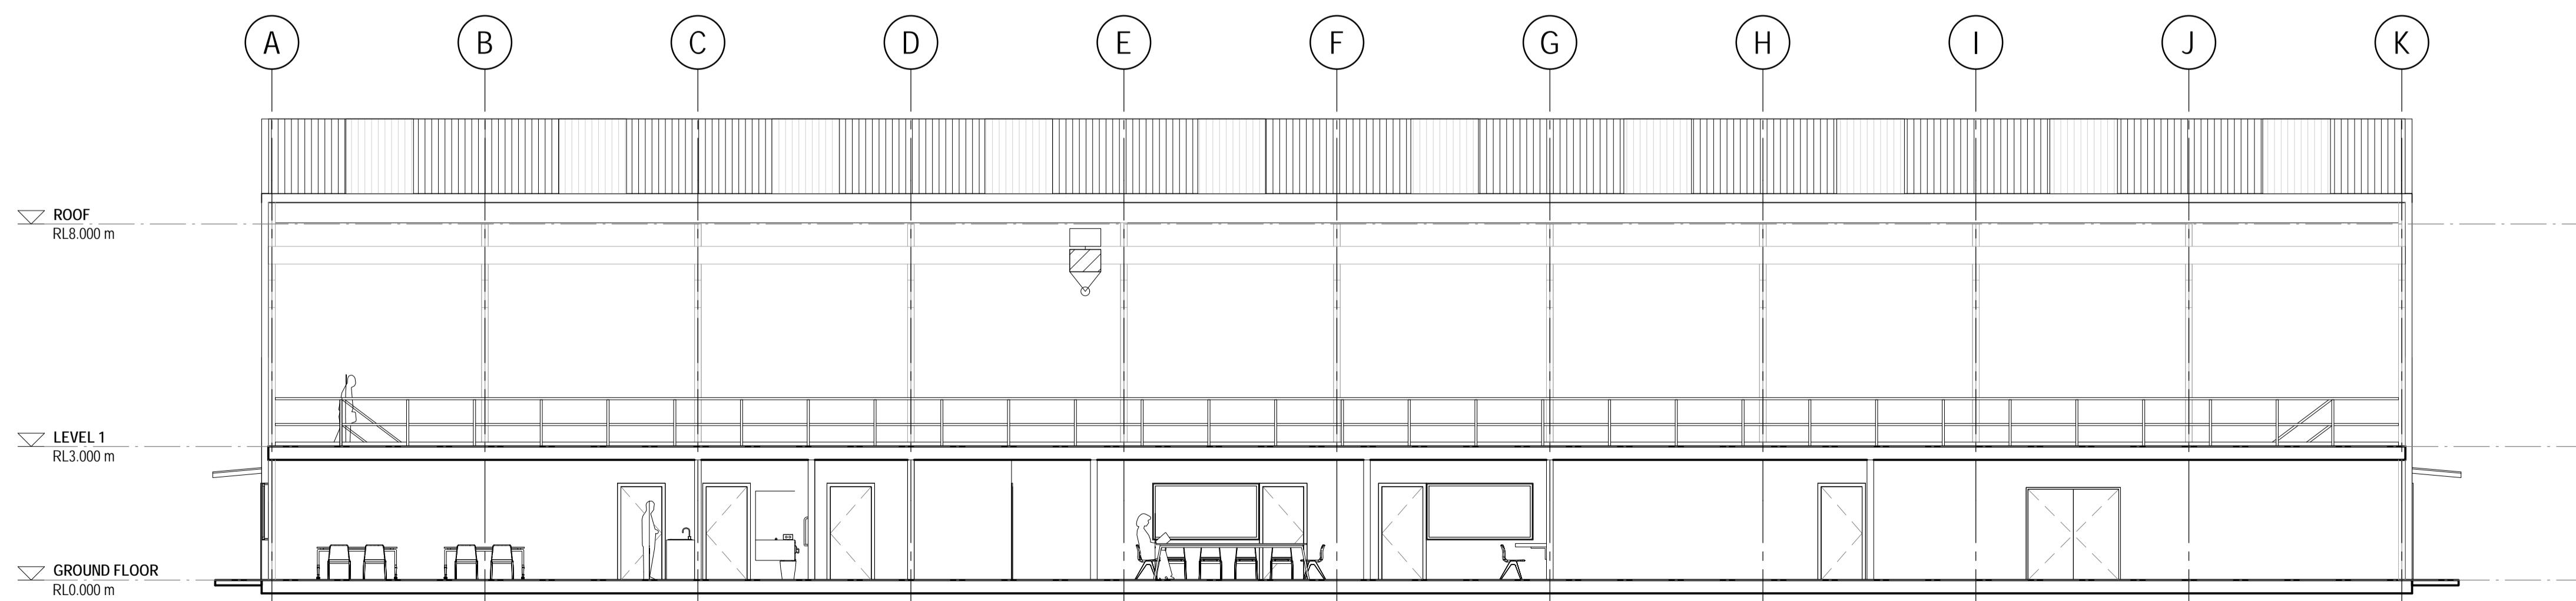

3 SECTION 3
1: 100 at A1

ISSUE	DESCRIPTION	DATE
P2	PRELIMINARY ISSUE	20.06.2020
P1	PRELIMINARY ISSUE	10.07.2020

CLIENT REPRESENTATIVE
SOUTHERN LAUNCH
PROJECT MANAGER

ARCHITECTS & INTERIOR DESIGNERS
GREENWAY ARCHITECTS
STRUCTURAL & CIVIL ENGINEERS
WALLBRIDGE GILBERT NZTEC
SERVICE ENGINEERS
LUCID CONSULTING ENGINEERS

DRAWING
ASSEMBLY BUILDING

SECTIONS

PROJECT
SOUTHERN LAUNCH - SITE A
+ B


WHALERS WAY,
SOUTH AUSTRALIA

GREENWAY
ARCHITECTS

207 ANGAS STREET ADELAIDE S.A. 5000
PHONE: (08) 8232 1888 FAX: (08) 8232 1271
EMAIL: adelaide@greenwayarchitects.com.au

CONTRACTORS ARE TO VERIFY ALL DIMENSIONS ON THE JOB BEFORE COMMENCING ANY WORK OR PLANNING SHOP DRAWINGS. DO NOT SCALE FROM THE DRAWINGS. SHOULD SETOUT OR DIMENSIONS BE MISSING OR UNCLEAR, SEEK DIRECTION FROM GREENWAY.

DRAWN	DATE	
BM	AUGUST 2020	
SCALE	CHECKED	
1: 100 @ A1	SF	
JOB	SHEETS IN SET	DRAWING
G19058	6 OF	A9.01


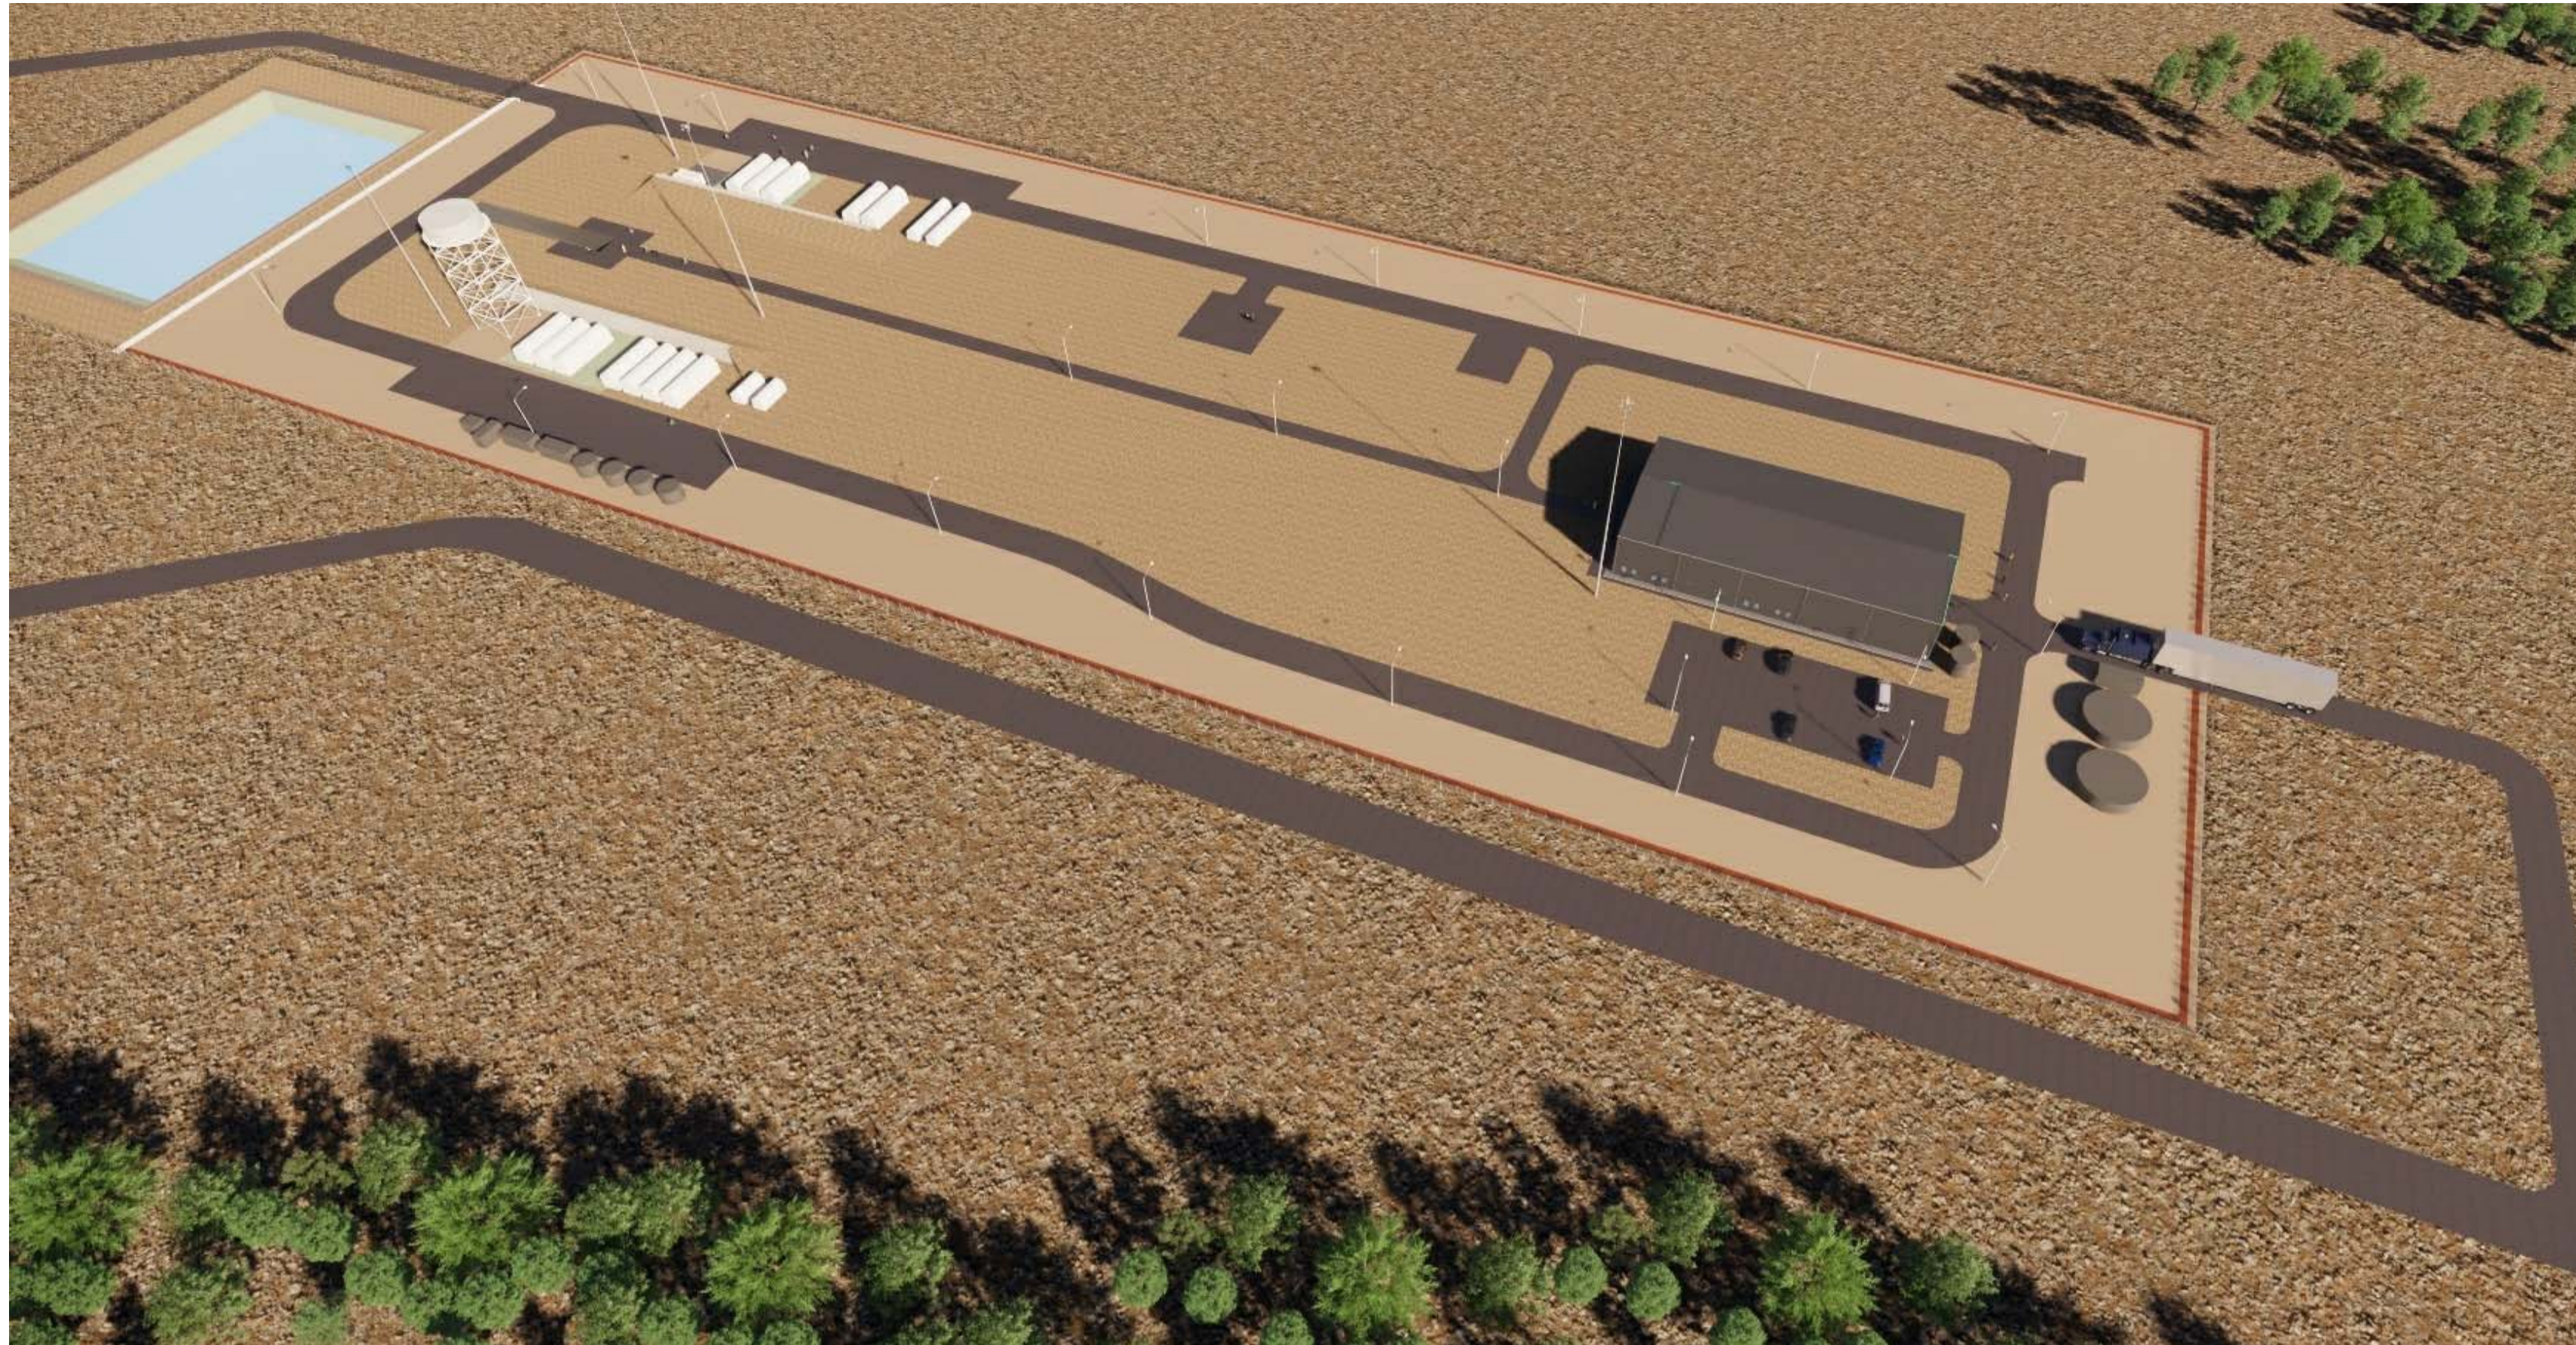


SITE A



SITE B

ISSUE	DESCRIPTION	DATE
	CLIENT REPRESENTATIVE SOUTHERN LAUNCH PROJECT MANAGER	
	ARCHITECTS & INTERIOR DESIGNERS GREENWAY ARCHITECTS STRUCTURAL & CIVIL ENGINEERS WALLBRIDGE GILBERT AZTEC SERVICE ENGINEERS LUCID CONSULTING ENGINEERS	
DRAWING		
ASSEMBLY BUILDING -		
3D VIEWS 1		
PROJECT		
SOUTHERN LAUNCH - SITE A		
+ B		
WHALERS WAY, SOUTH AUSTRALIA		
GREENWAY ARCHITECTS		
207 ANGAS STREET		ADELAIDE S.A. 5000
PHONE: (08) 8232 1888		FAX: (08) 8232 1271
EMAIL: adelaide@greenwayarchitects.com.au		
CONTRACTORS ARE TO VERIFY ALL DIMENSIONS ON THE JOB BEFORE COMMENCING ANY WORK OR PLANNING SHOP DRAWINGS. DO NOT SCALE FROM THE DRAWINGS. SHOULD SETOUT OR DIMENSIONS BE MISSING OR UNCLEAR, SEEK DIRECTION FROM GREENWAY.		
DRAWN	DATE	
BM	AUGUST 2020	
SCALE	CHECKED	
@ A1	SF	
JOB	SHEETS IN SET	DRAWING
G19058	7 OF	A20.01

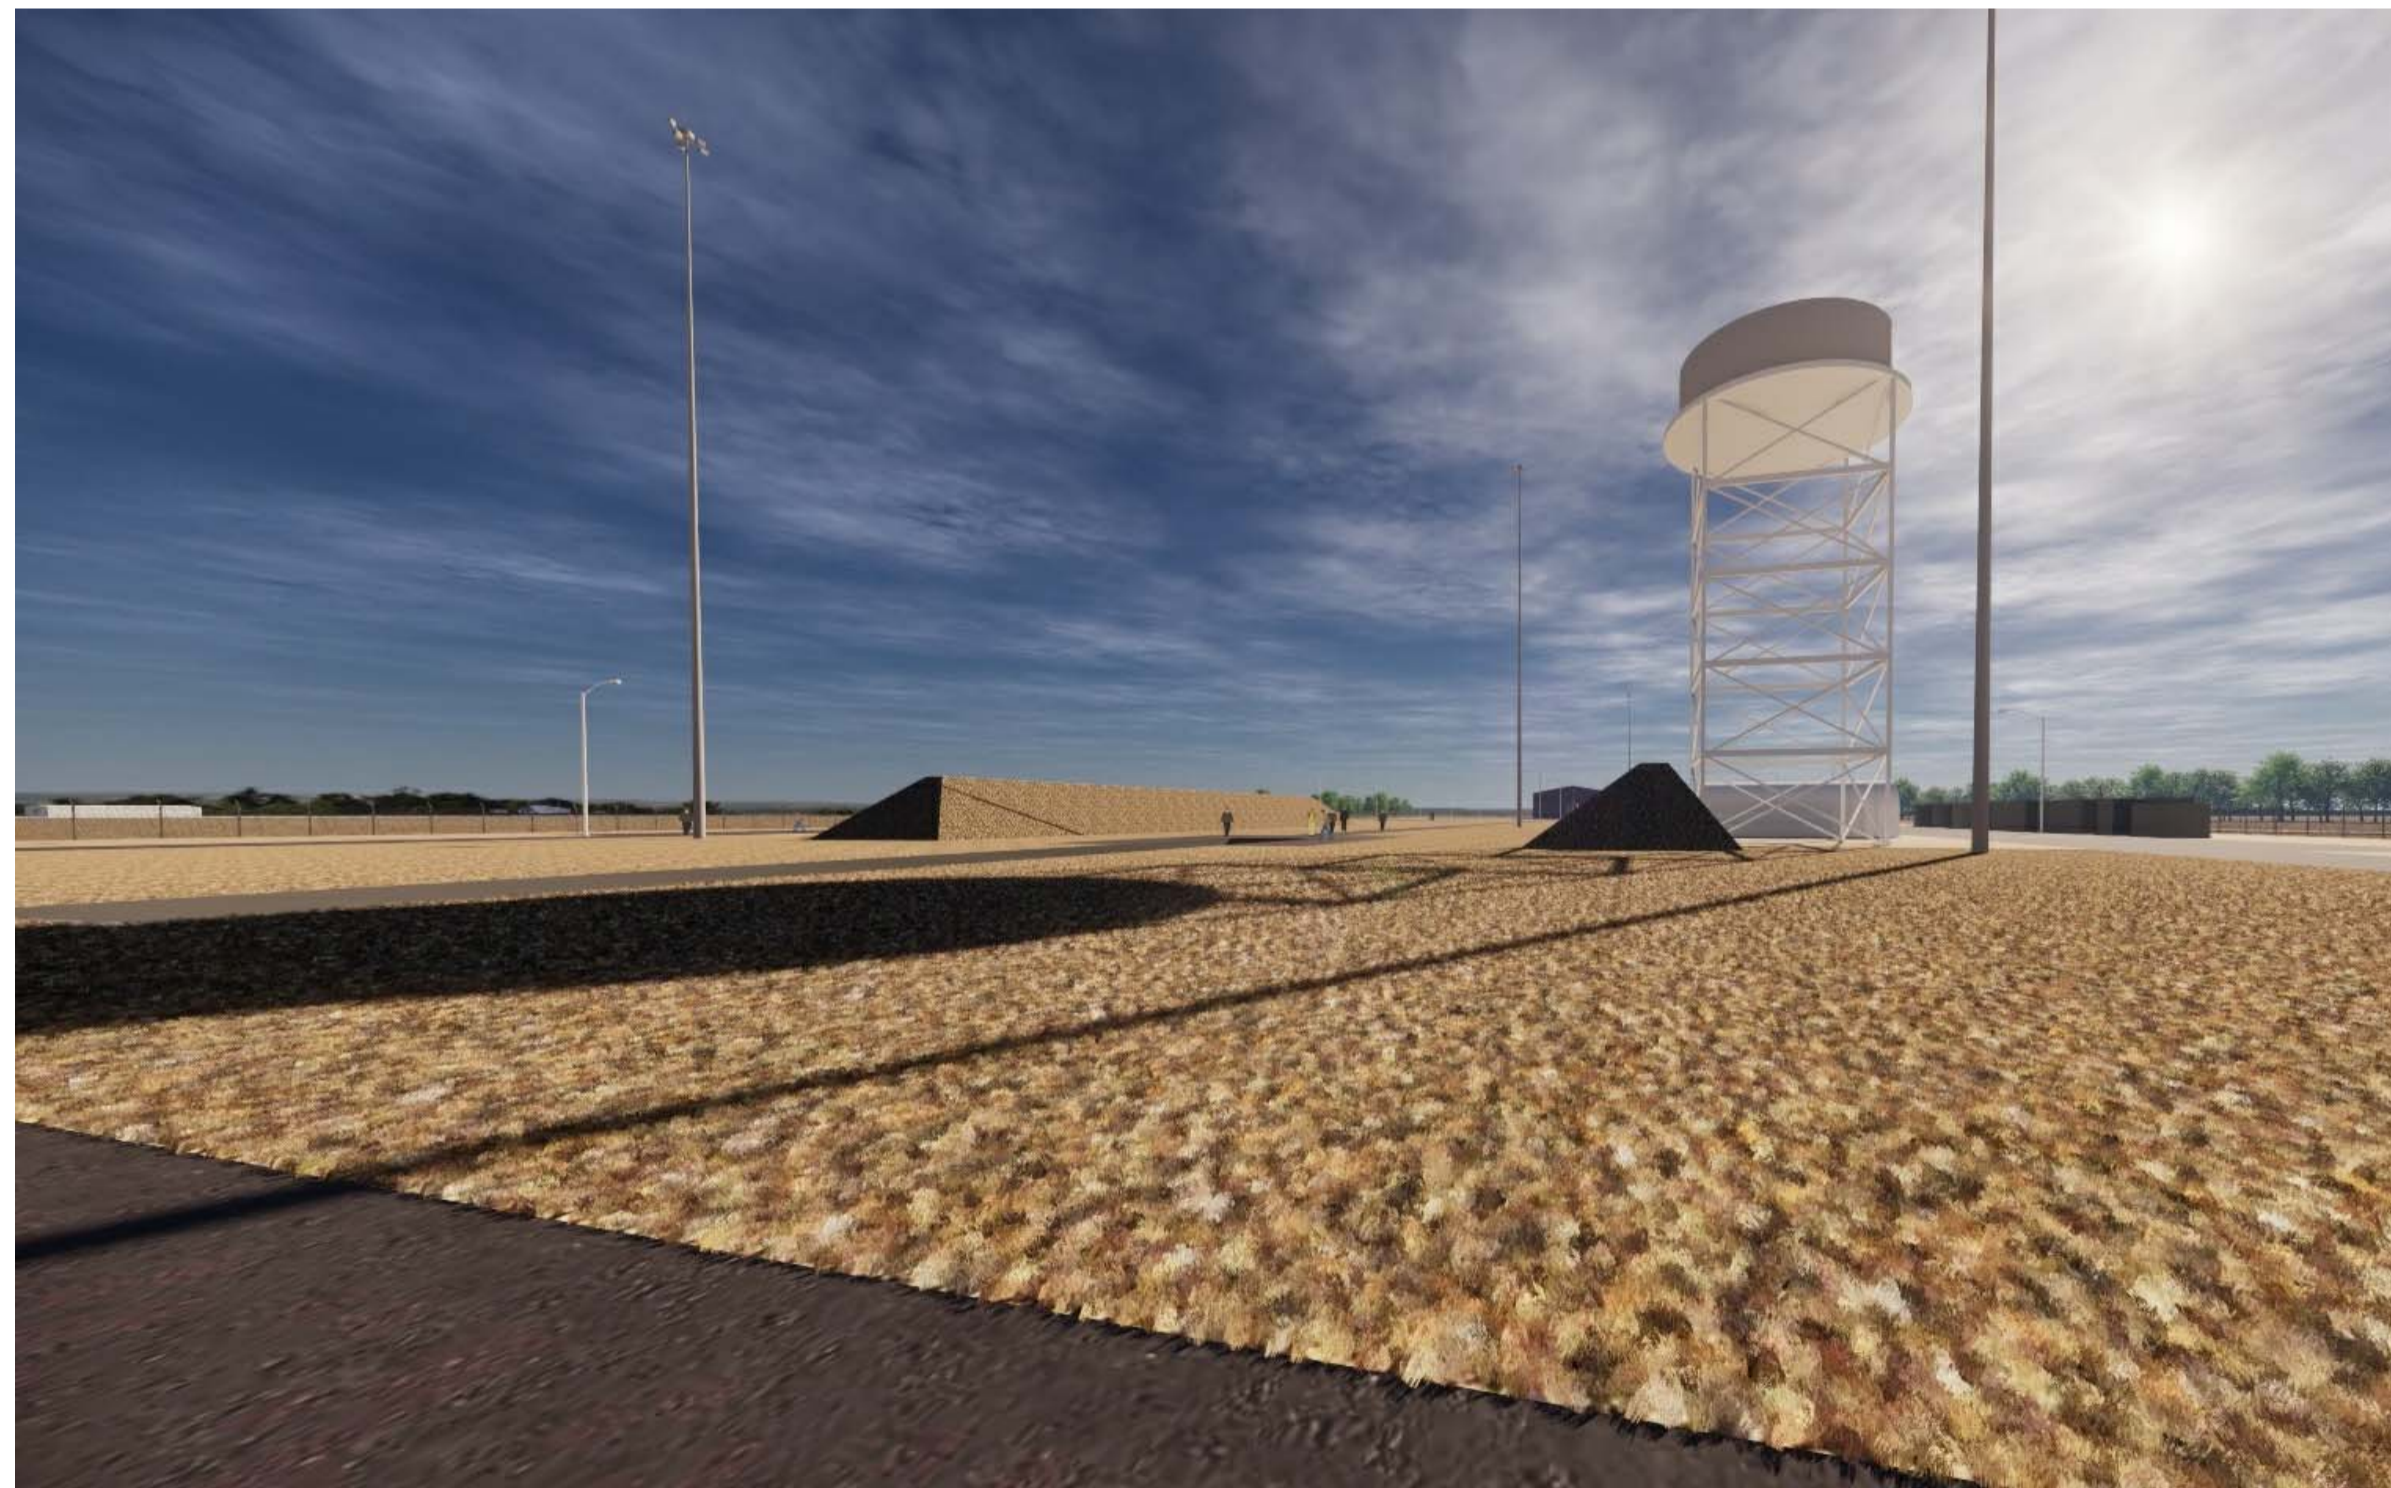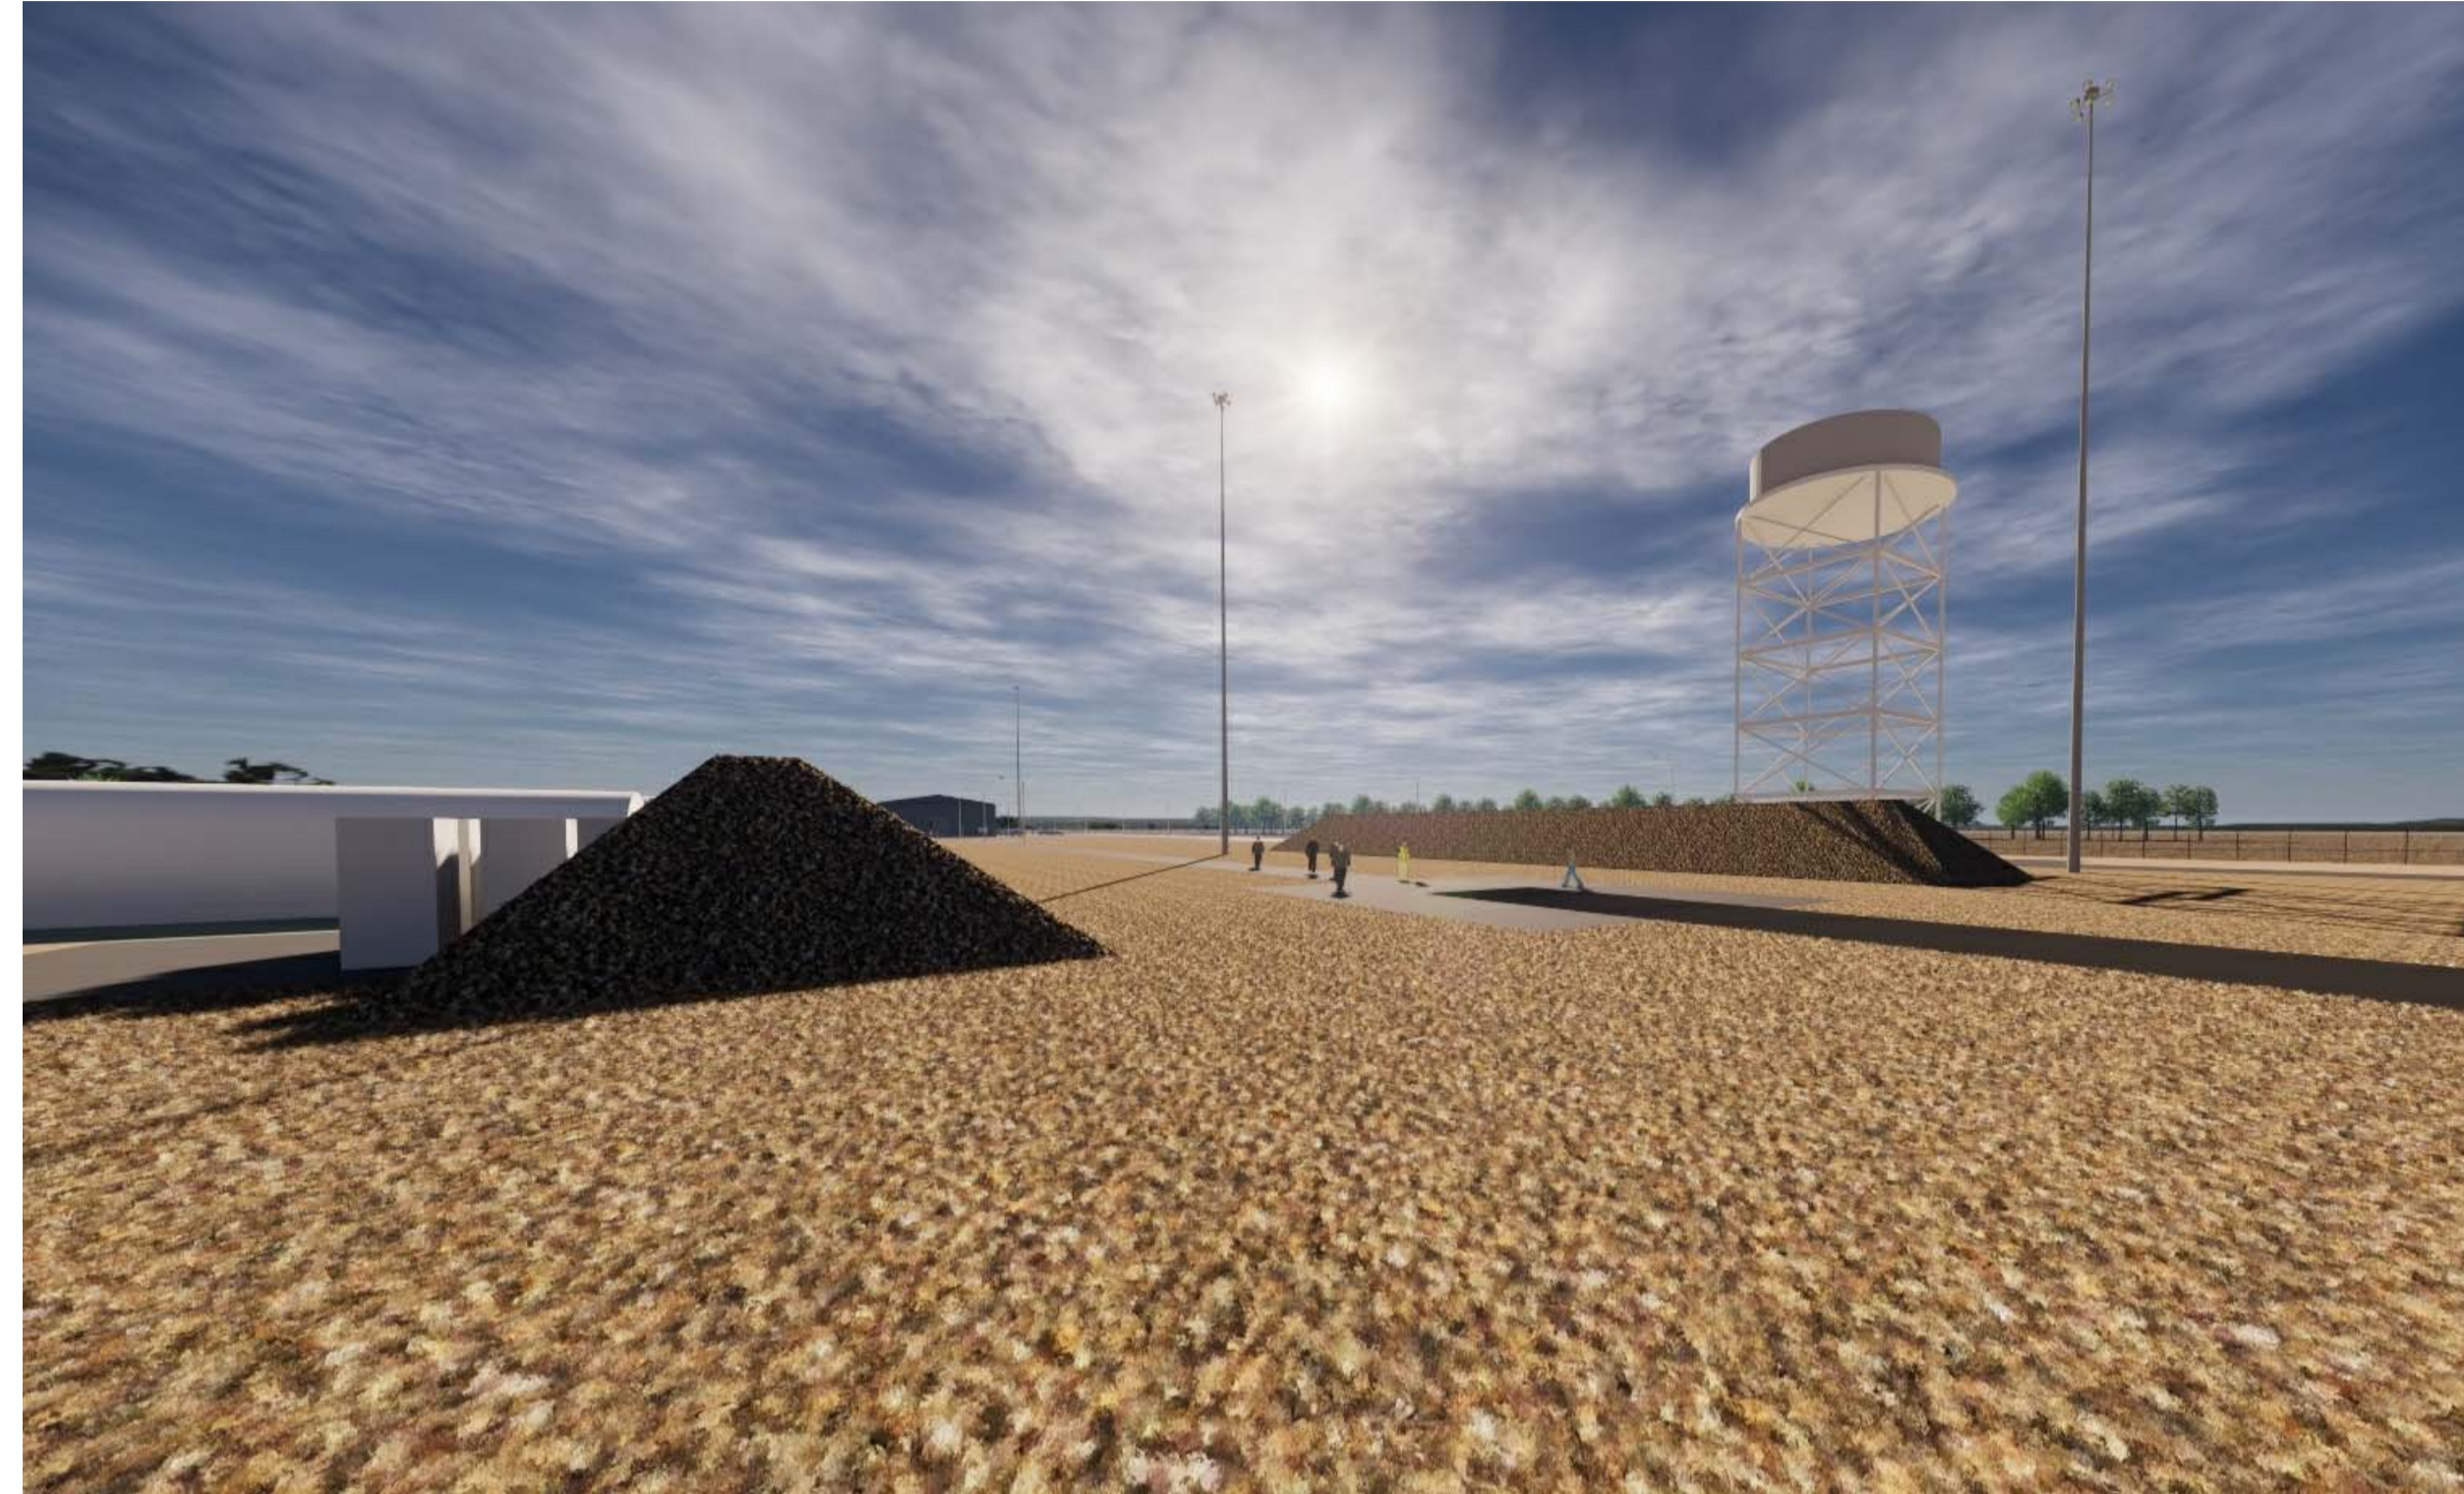

ISSUE	DESCRIPTION	DATE

CLIENT REPRESENTATIVE
SOUTHERN LAUNCH
PROJECT MANAGER

ARCHITECTS & INTERIOR DESIGNERS
GREENWAY ARCHITECTS
STRUCTURAL & CIVIL ENGINEERS
WALLBRIDGE GILBERT AZTEC
SERVICE ENGINEERS
LUCID CONSULTING ENGINEERS

DRAWING
ASSEMBLY BUILDING -
3D VIEWS 2
PROJECT

SOUTHERN LAUNCH - SITE A
+ B


WHALERS WAY,
SOUTH AUSTRALIA

GREENWAY
ARCHITECTS


207 ANGAS STREET ADELAIDE S.A. 5000
PHONE: (08) 8232 1888 FAX: (08) 8232 1271
EMAIL: adelaide@greenwayarchitects.com.au

CONTRACTORS ARE TO VERIFY ALL DIMENSIONS ON THE JOB BEFORE COMMENCING ANY WORK OR PLANNING SHOP DRAWINGS. DO NOT SCALE FROM THE DRAWINGS. SHOULD SETOUT OR DIMENSIONS BE MISSING OR UNCLEAR, SEEK DIRECTION FROM GREENWAY.


DRAWN	DATE	
BM	AUGUST 2020	
SCALE	CHECKED	
@	SF	
JOB	SHEETS IN SET	DRAWING
G19058	8 OF	A20.02

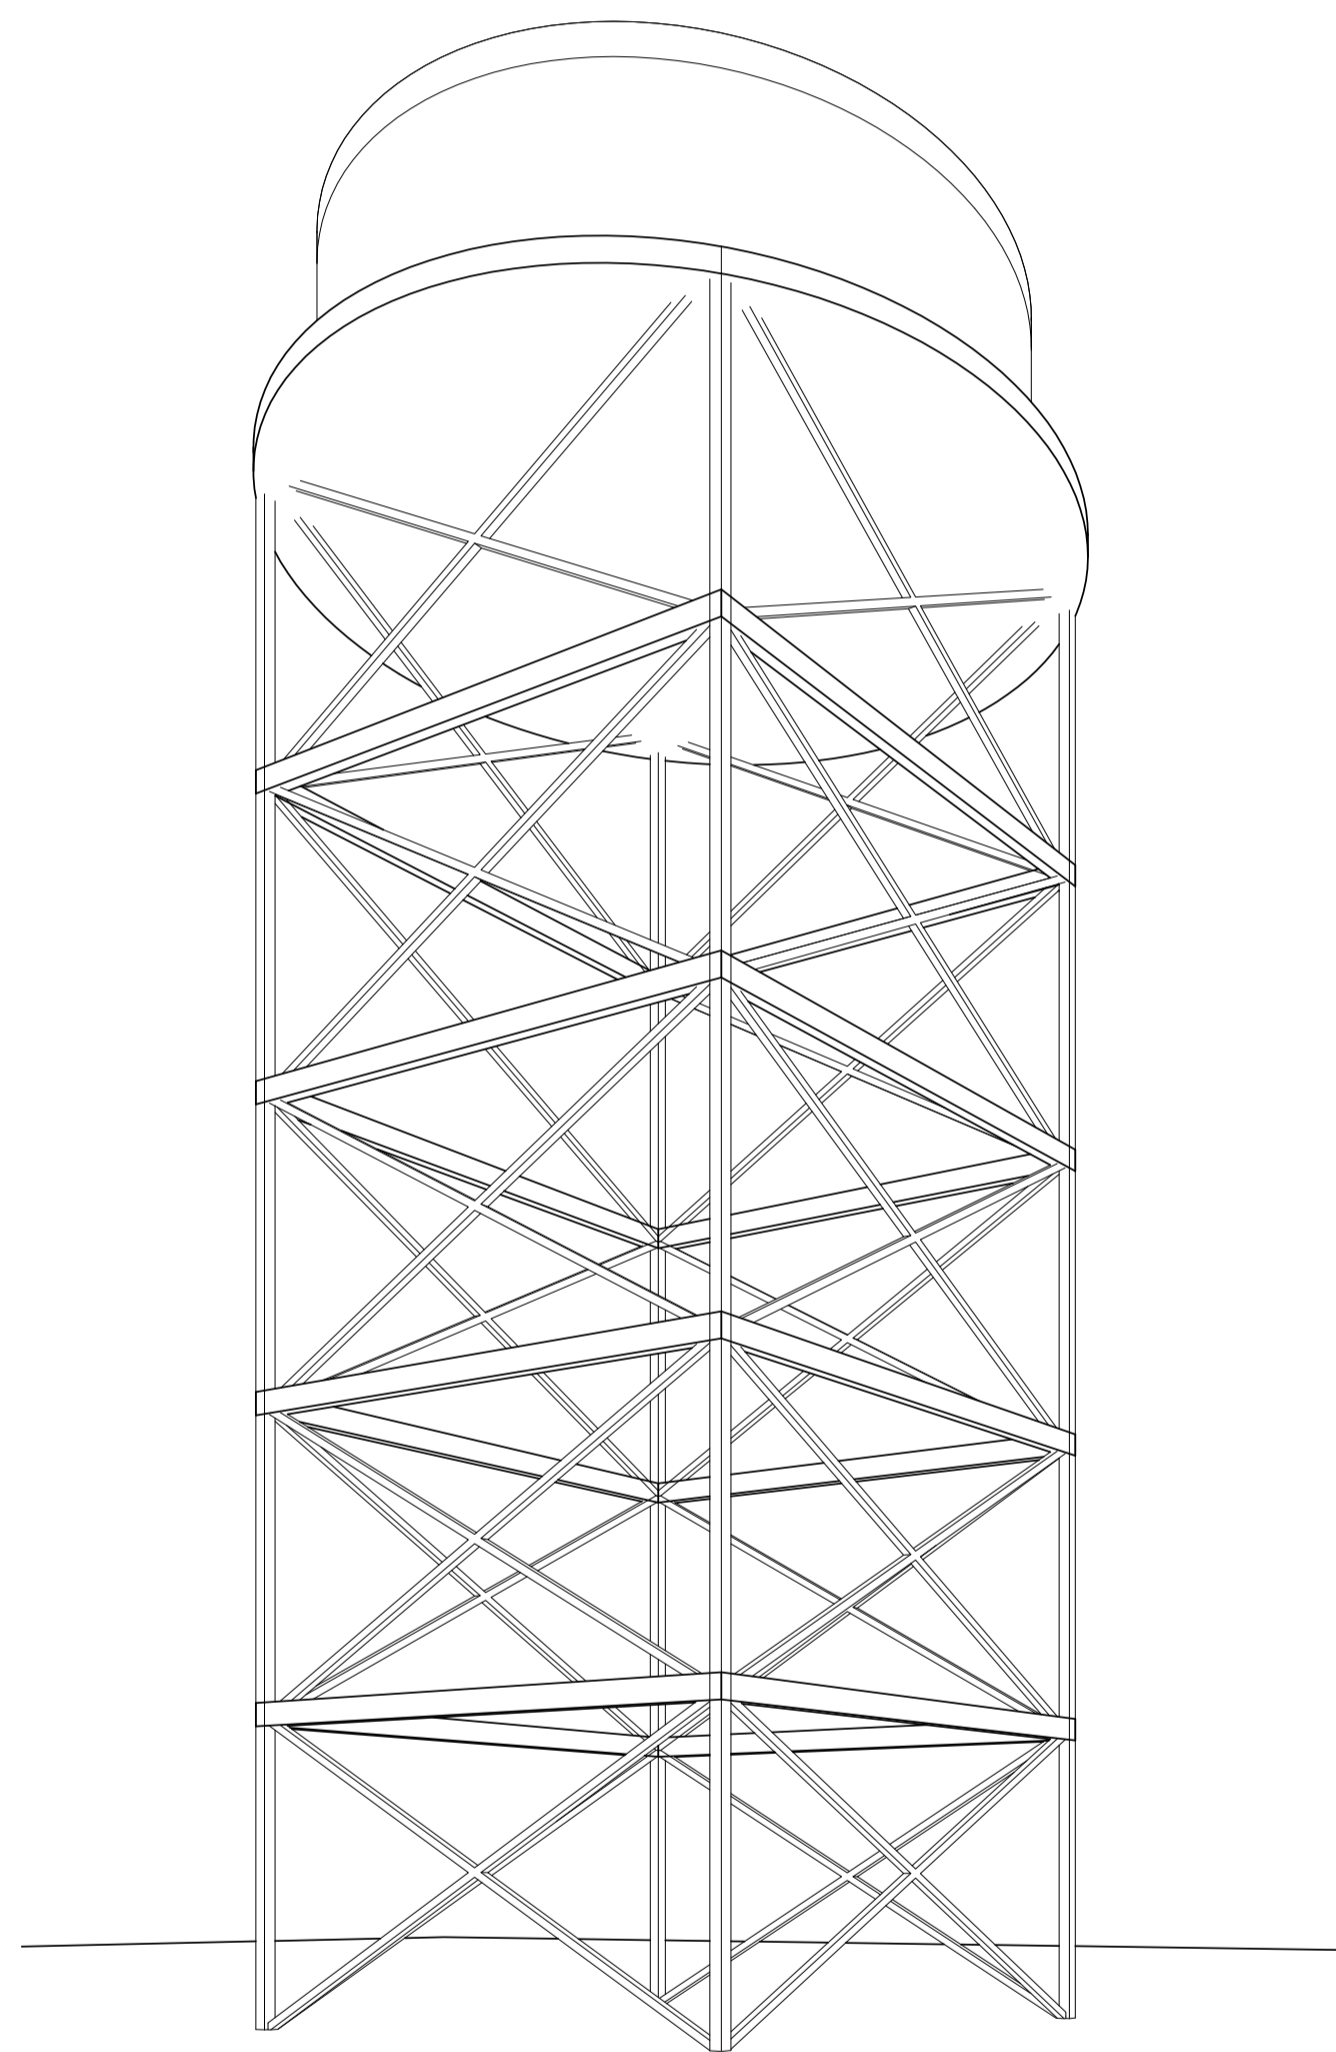


1 PERSPECTIVE AT GROUND LEVEL
at

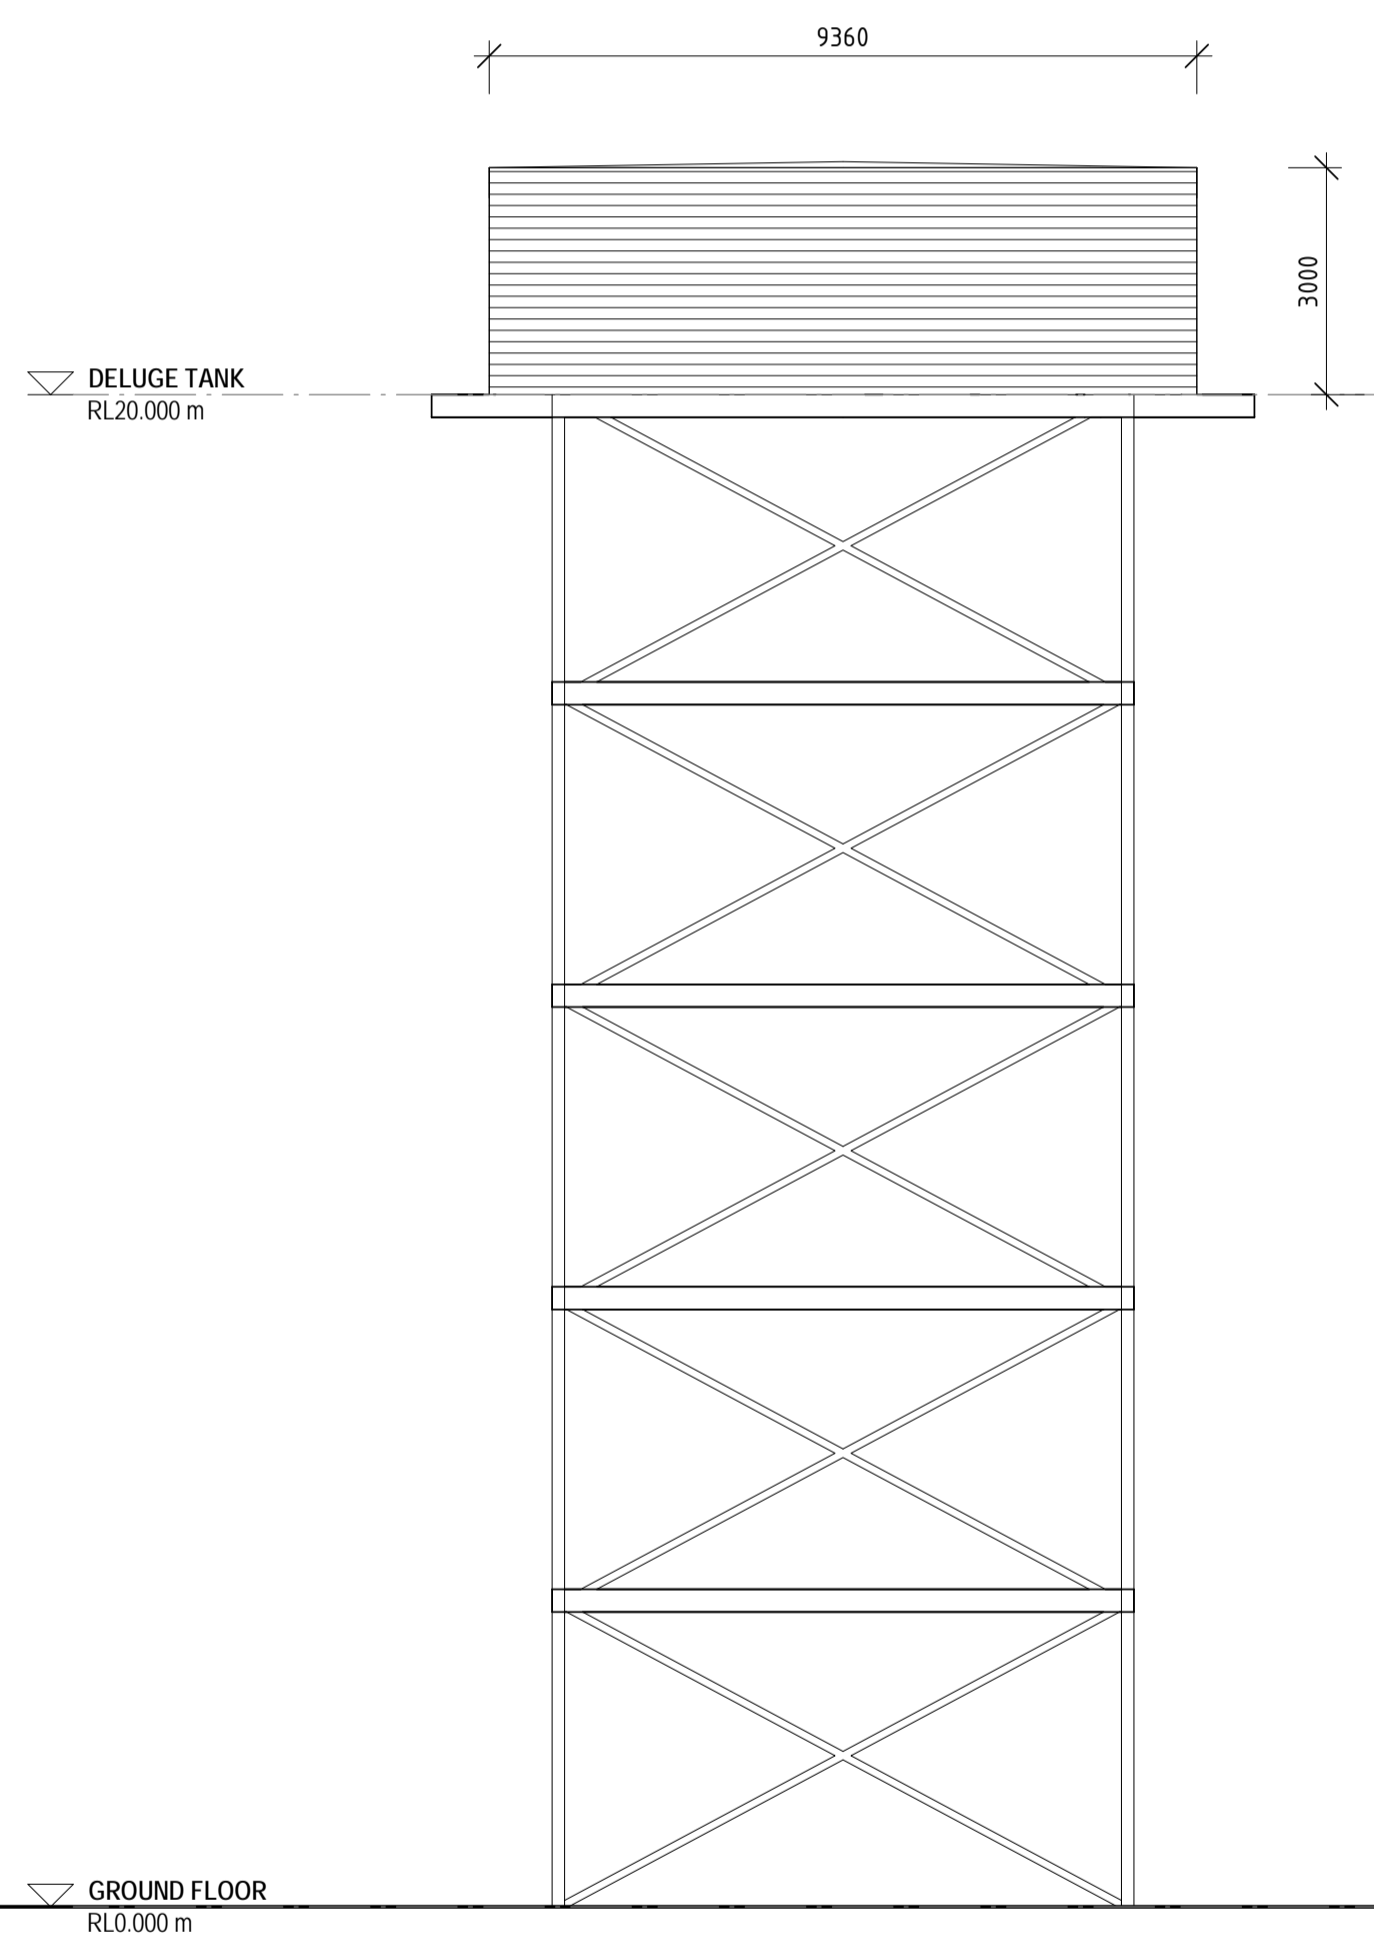

2 NORTH ELEVATION
1 : 100 at A1

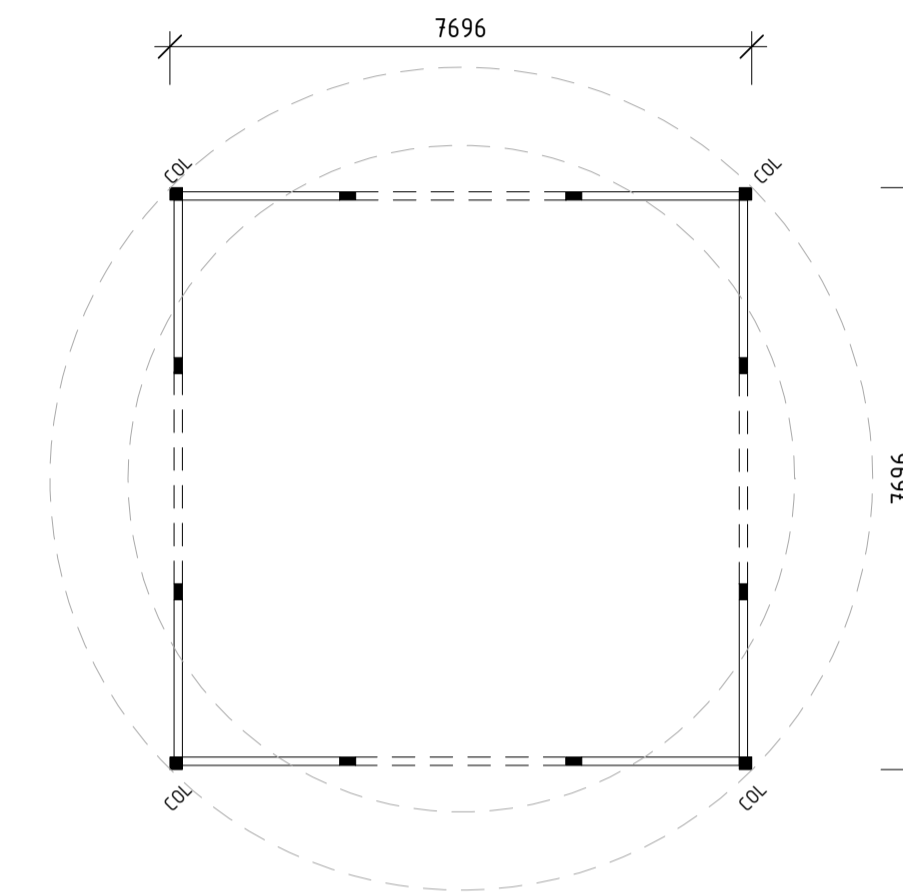

3 GROUND FLOOR
1 : 100 at A1

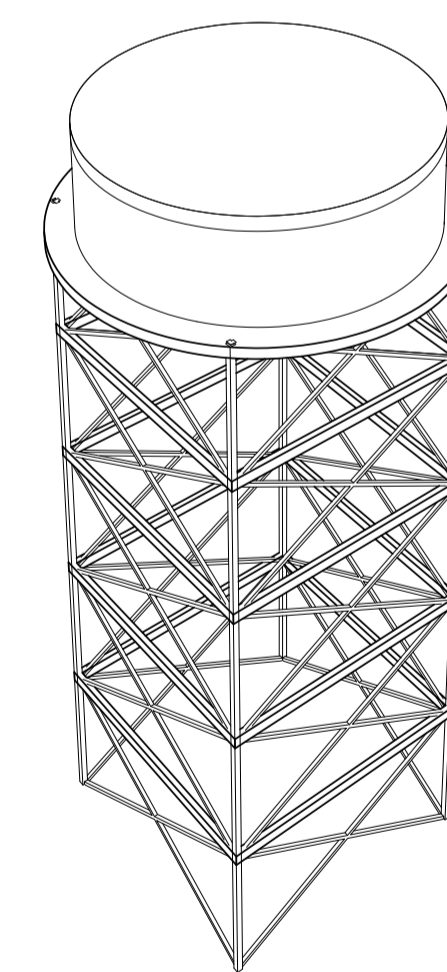

4 PERSPECTIVE FROM ABOVE
at

ISSUE	DESCRIPTION	DATE
P1	PRELIMINARY ISSUE	20.08.2020

CLIENT REPRESENTATIVE
SOUTHERN LAUNCH
PROJECT MANAGER

ARCHITECTS & INTERIOR DESIGNERS
GREENWAY ARCHITECTS
STRUCTURAL & CIVIL ENGINEERS
WALLBRIDGE GILBERT NZEC
SERVICE ENGINEERS
LUCID CONSULTING ENGINEERS

DRAWING
WATER DELUGE TANK
PLAN & ELEVATION
PROJECT
SOUTHERN LAUNCH - SITE A
+ B


WHALERS WAY
SOUTH AUSTRALIA


GREENWAY
ARCHITECTS

207 ANGAS STREET ADELAIDE S.A. 5000
PHONE: (08) 8232 1888 FAX: (08) 8232 1271
EMAIL: adelaide@greenwayarchitects.com.au


CONTRACTORS ARE TO VERIFY ALL DIMENSIONS ON THE JOB BEFORE COMMENCING ANY WORK OR PLANNING SHOP DRAWINGS. DO NOT SCALE FROM THE DRAWINGS. SHOULD SETOUT OR DIMENSIONS BE MISSING OR UNCLEAR, SEEK DIRECTION FROM GREENWAY.

DRAWN	DATE	
BM	AUGUST 2020	
SCALE	CHECKED	
1 : 100 @ A1	SF	
JOB	SHEETS IN SET	DRAWING
G19058	9 OF	A3.03

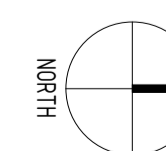


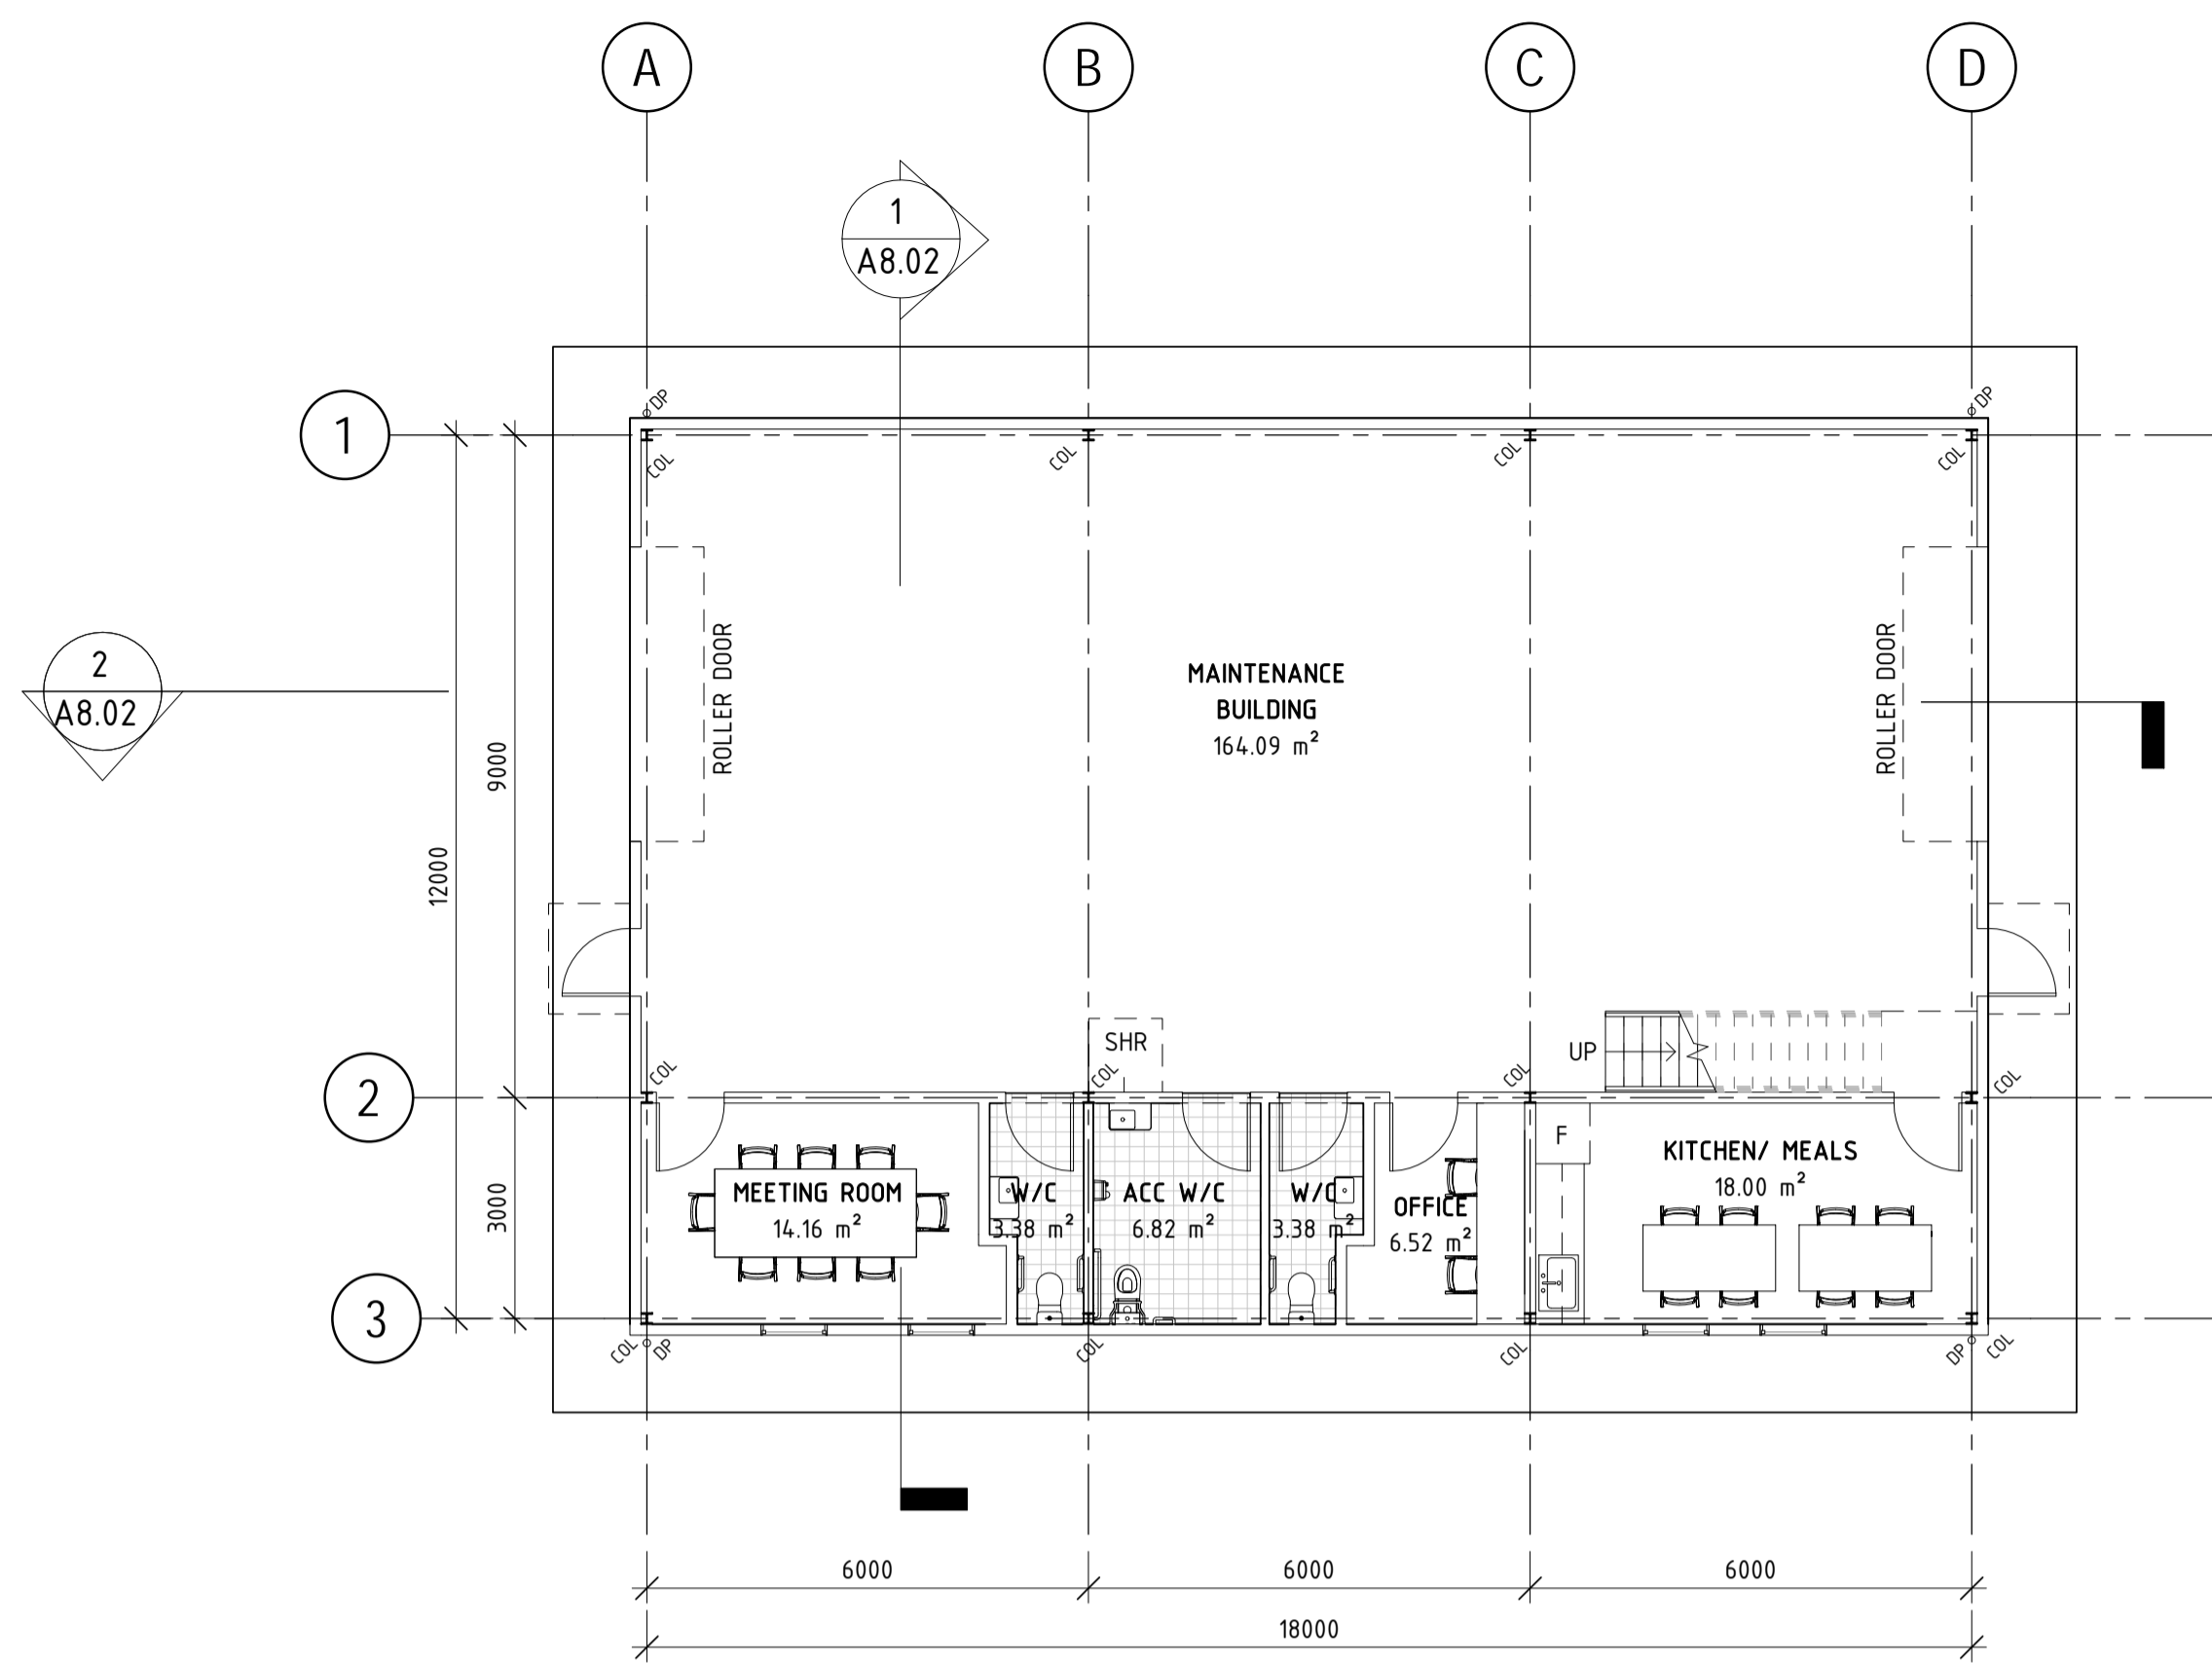

1 GROUND FLOOR
1 : 100 at A1

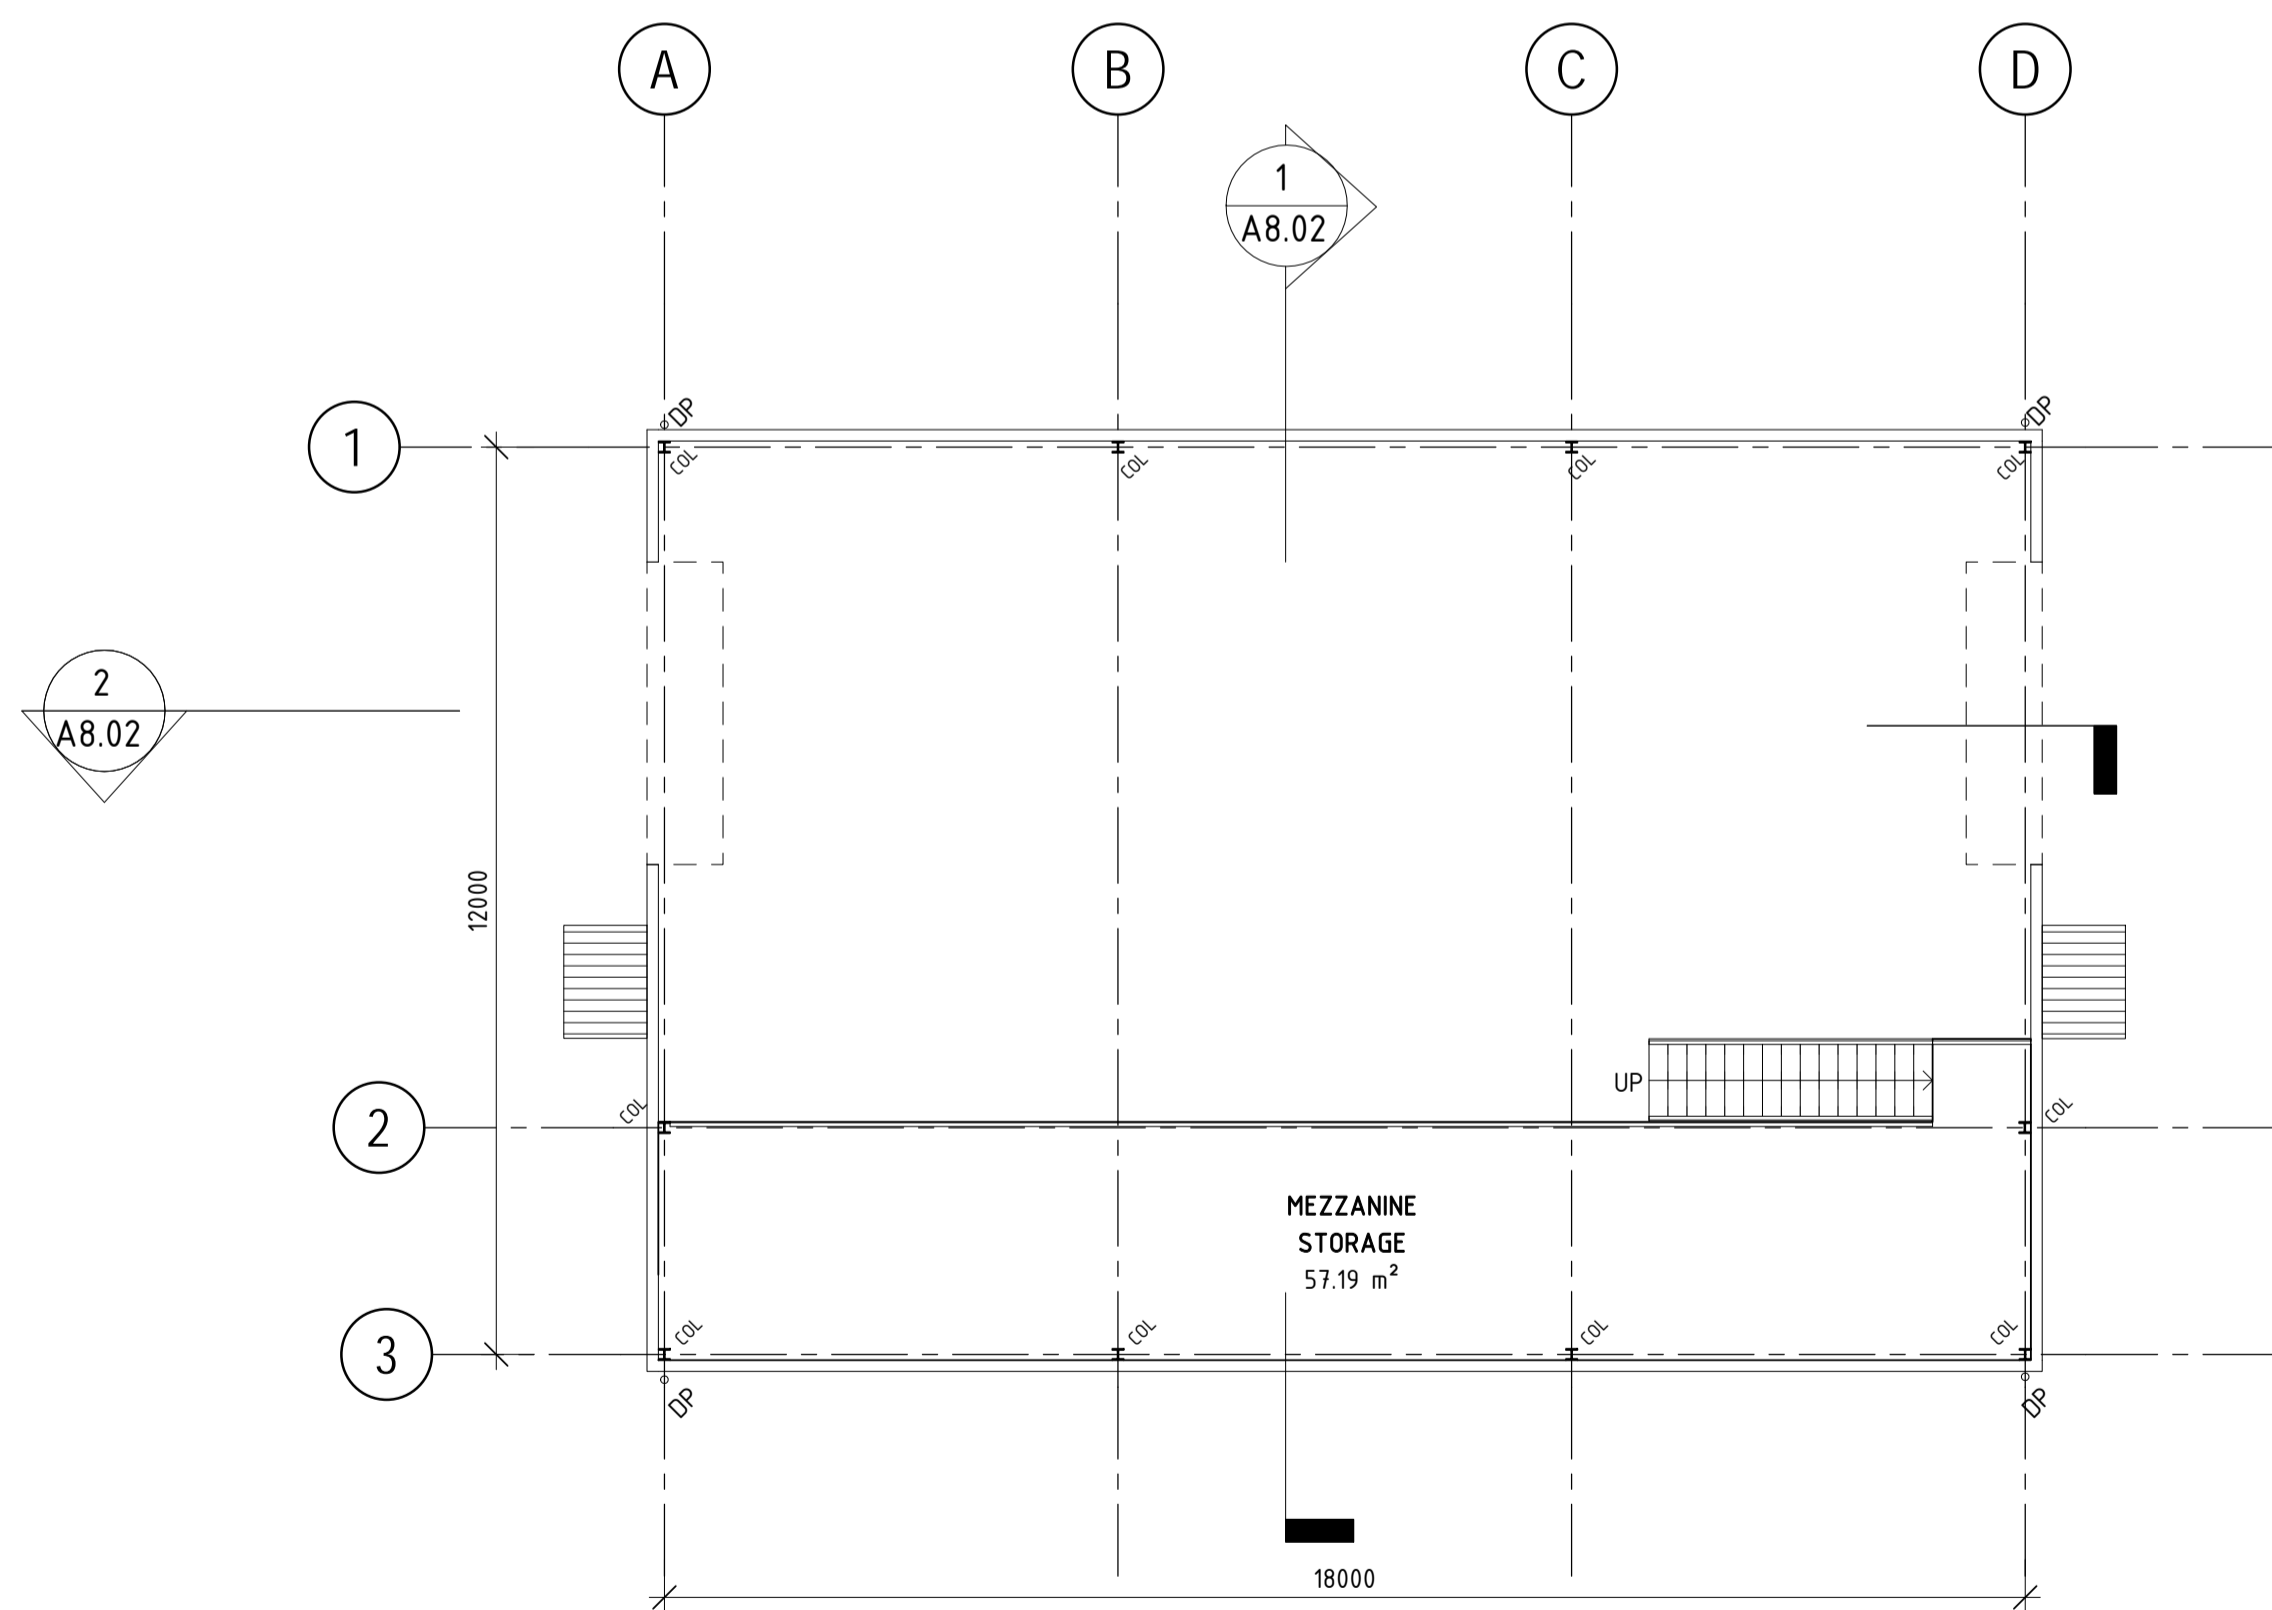

2 LEVEL 1
1 : 100 at A1

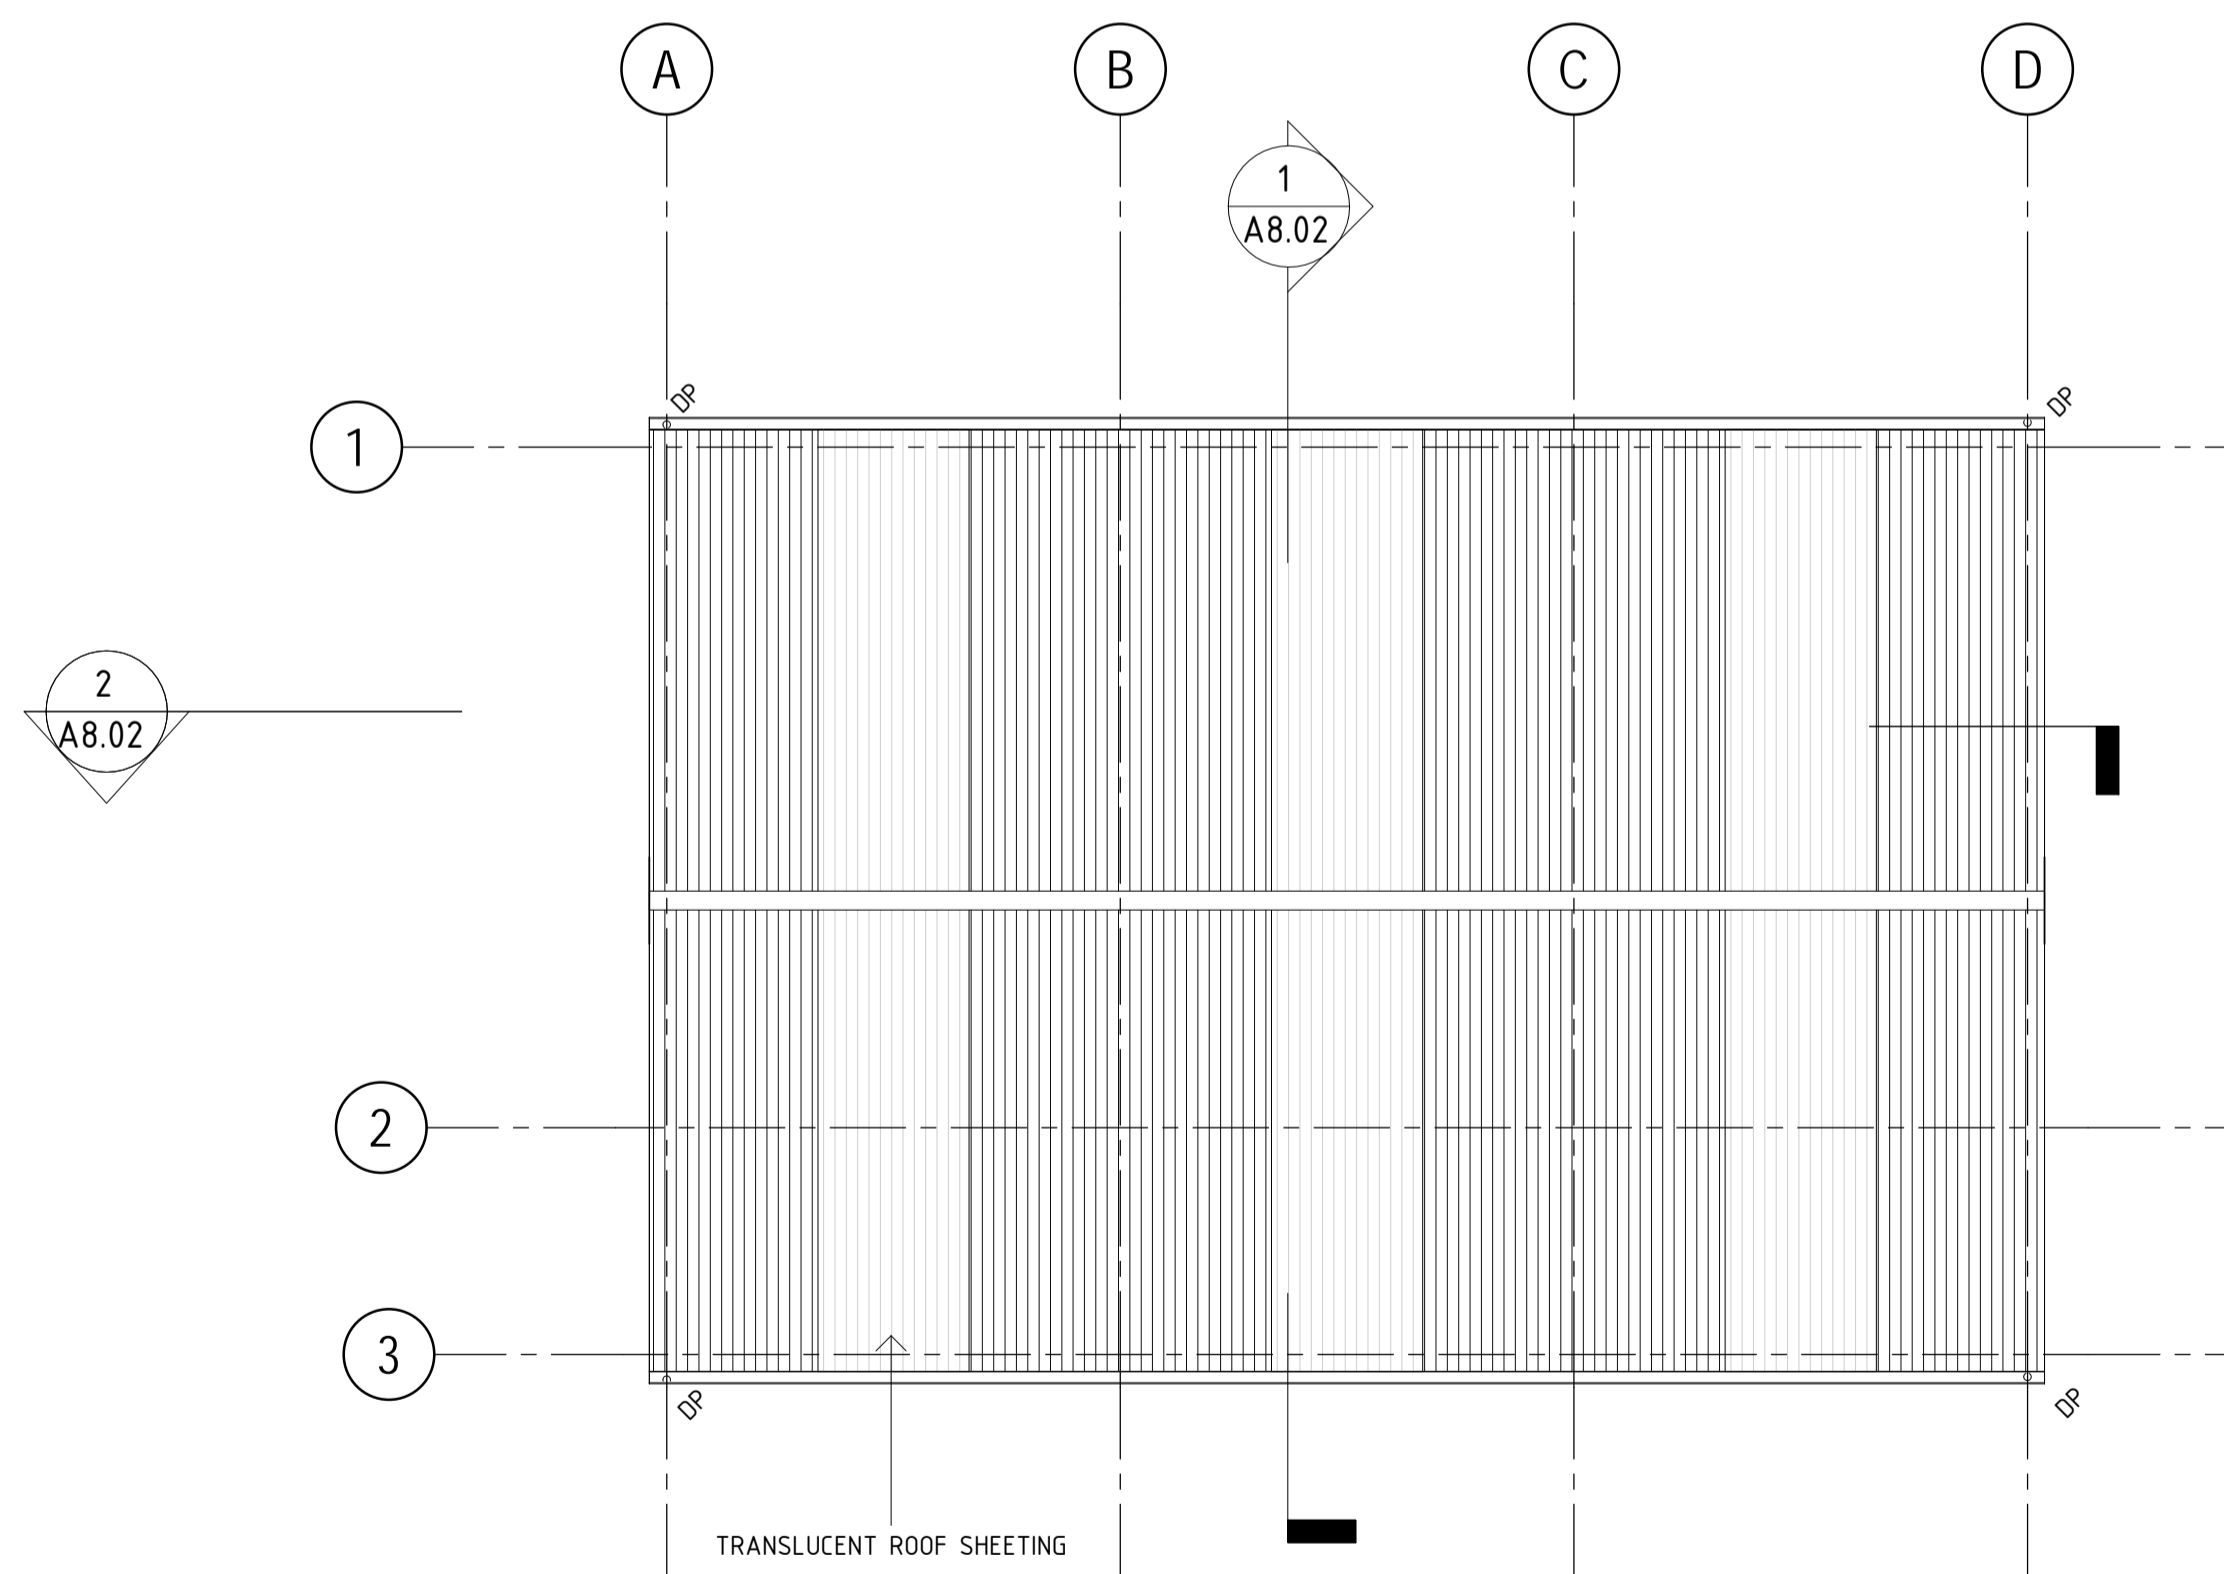

3 ROOF
1 : 100 at A1

ISSUE	DESCRIPTION	DATE
P1	PRELIMINARY ISSUE	10.07.2020

CLIENT REPRESENTATIVE
SOUTHERN LAUNCH
PROJECT MANAGER

ARCHITECTS & INTERIOR DESIGNERS
GREENWAY ARCHITECTS
STRUCTURAL & CIVIL ENGINEERS
WALLBRIDGE GILBERT NZTEC
SERVICE ENGINEERS
LUCID CONSULTING ENGINEERS


DRAWING
MAINTENANCE BUILDING
FLOOR & ROOF PLAN
PROJECT
SOUTHERN LAUNCH ORBITAL
LAUNCH FACILITY - SITE D
WHALERS WAY
SOUTH AUSTRALIA


GREENWAY ARCHITECTS

207 ANGAS STREET ADELAIDE S.A. 5000
PHONE: (08) 8232 1888 FAX: (08) 8232 1271
EMAIL: adelaide@greenwayarchitects.com.au


CONTRACTORS ARE TO VERIFY ALL DIMENSIONS ON THE JOB BEFORE COMMENCING ANY WORK OR PLANNING SHOP DRAWINGS. DO NOT SCALE FROM THE DRAWINGS. SHOULD SETOUT OR DIMENSIONS BE MISSING OR UNCLEAR, SEEK DIRECTION FROM GREENWAY.

DRAWN	DATE	
BM	AUGUST 2020	
SCALE	CHECKED	
1 : 100 @ A1	SF	
JOB	SHEETS IN SET	DRAWING
G19058	10 OF	A3.03

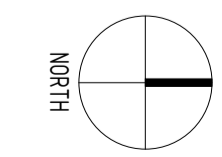


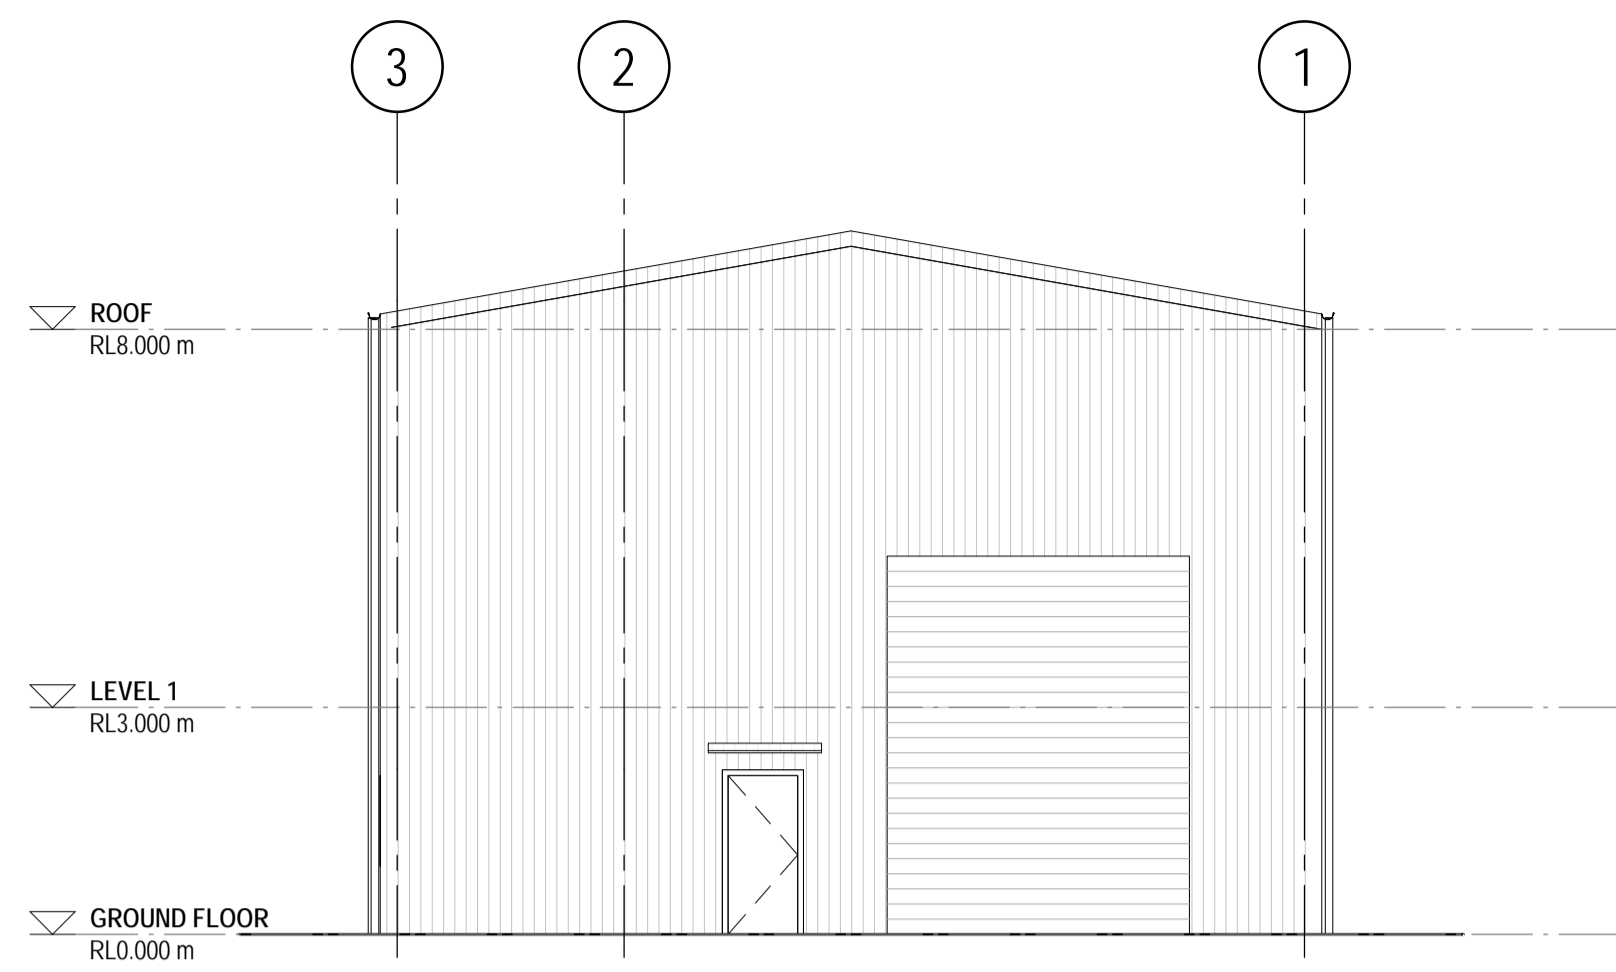


1 NORTH
1: 100 at A1

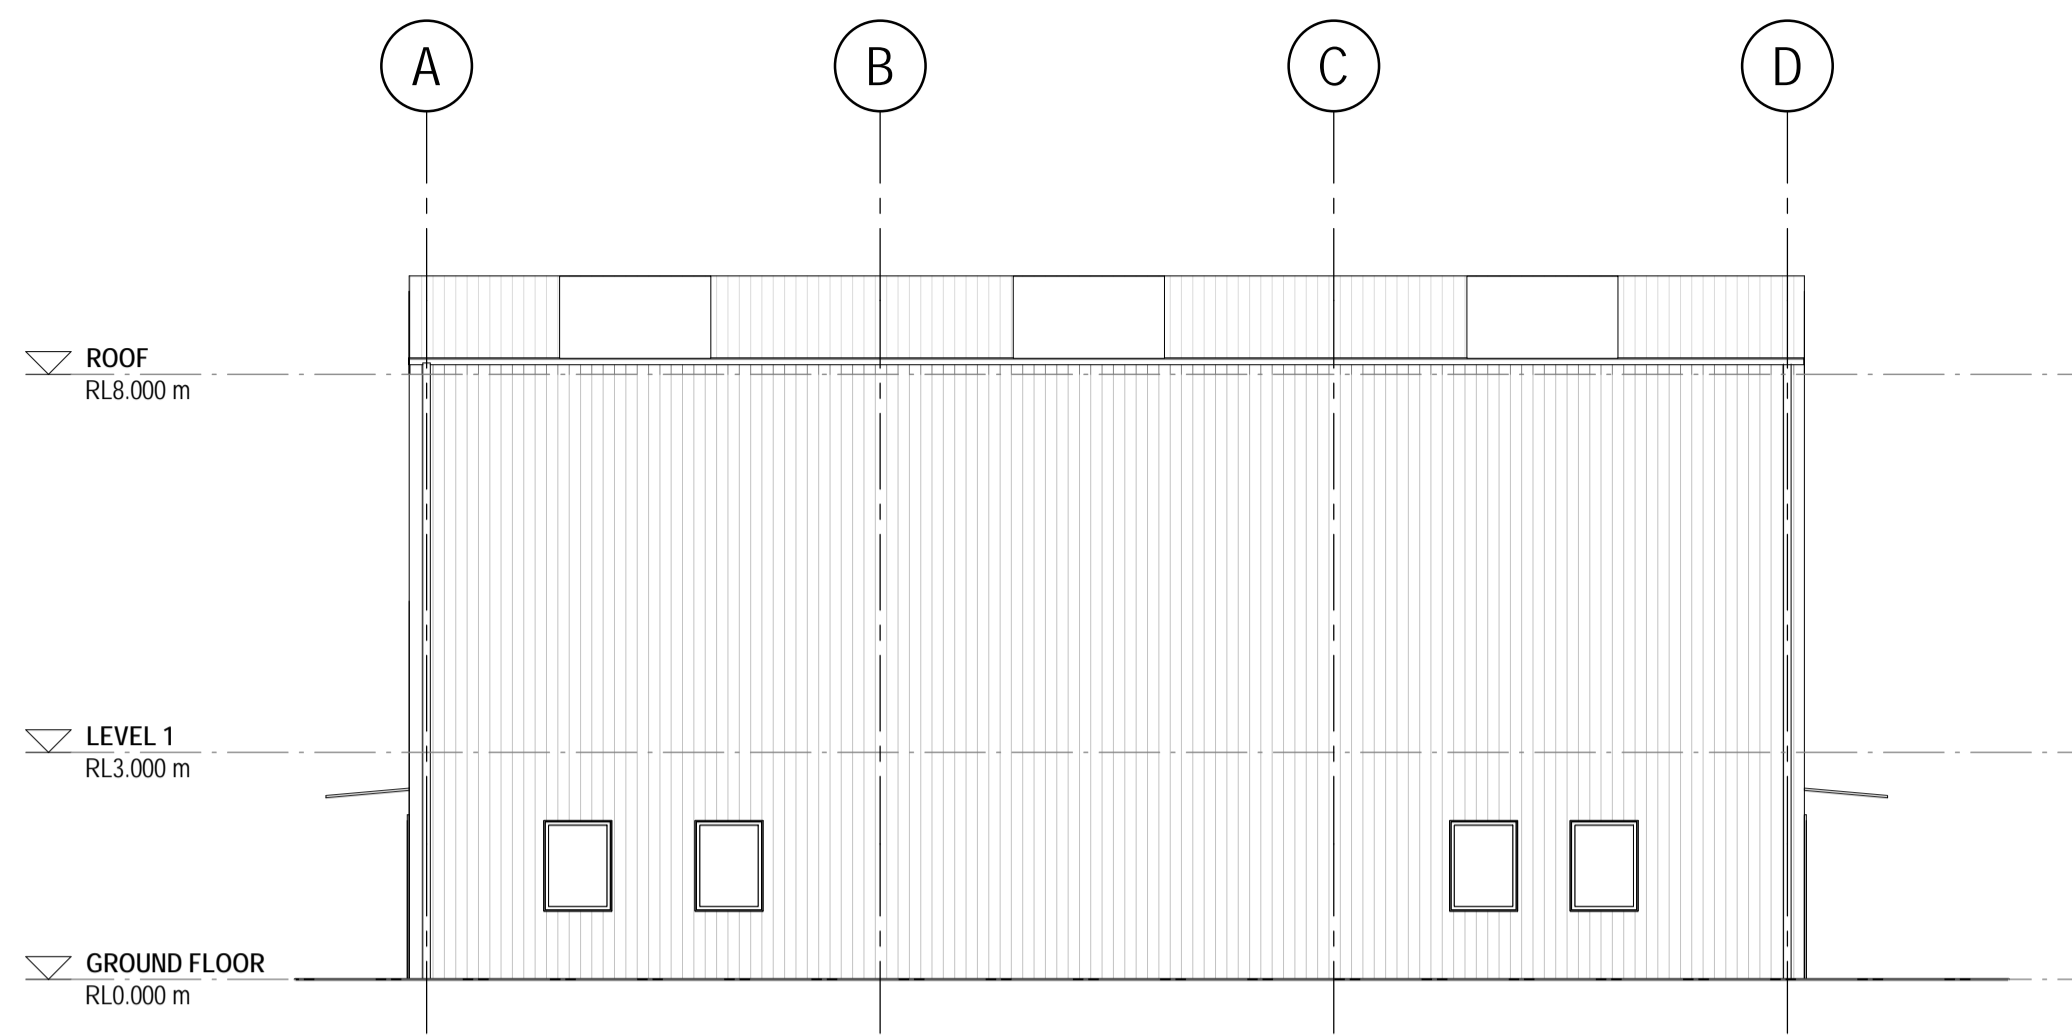


2 EAST
1: 100 at A1

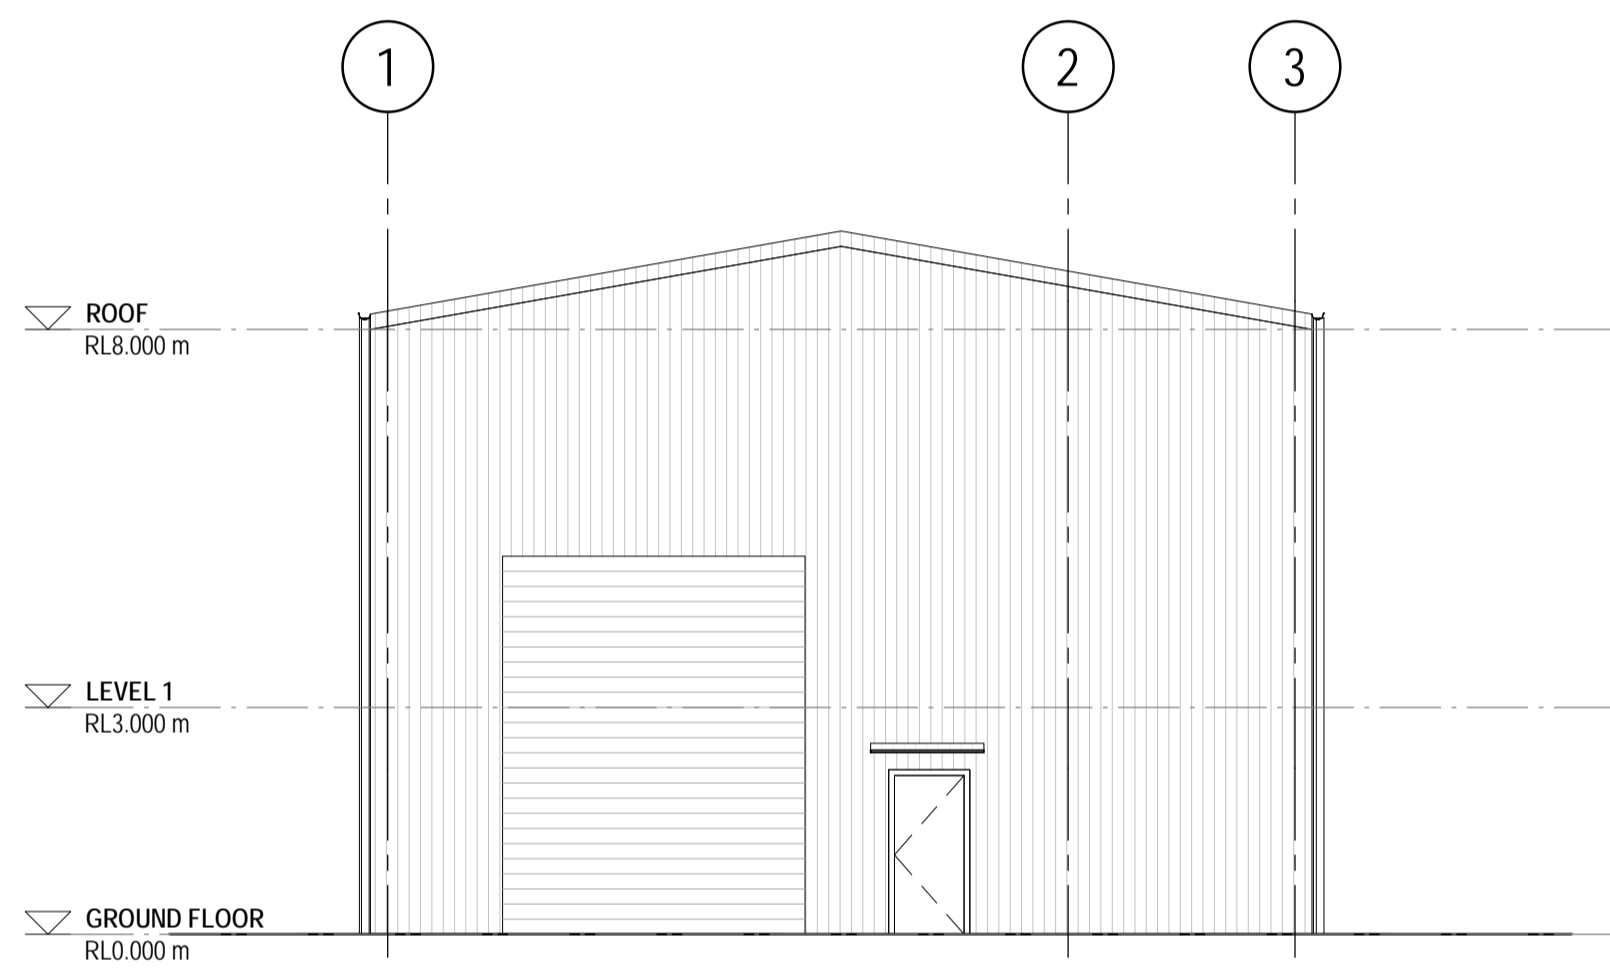


3 SOUTH
1: 100 at A1

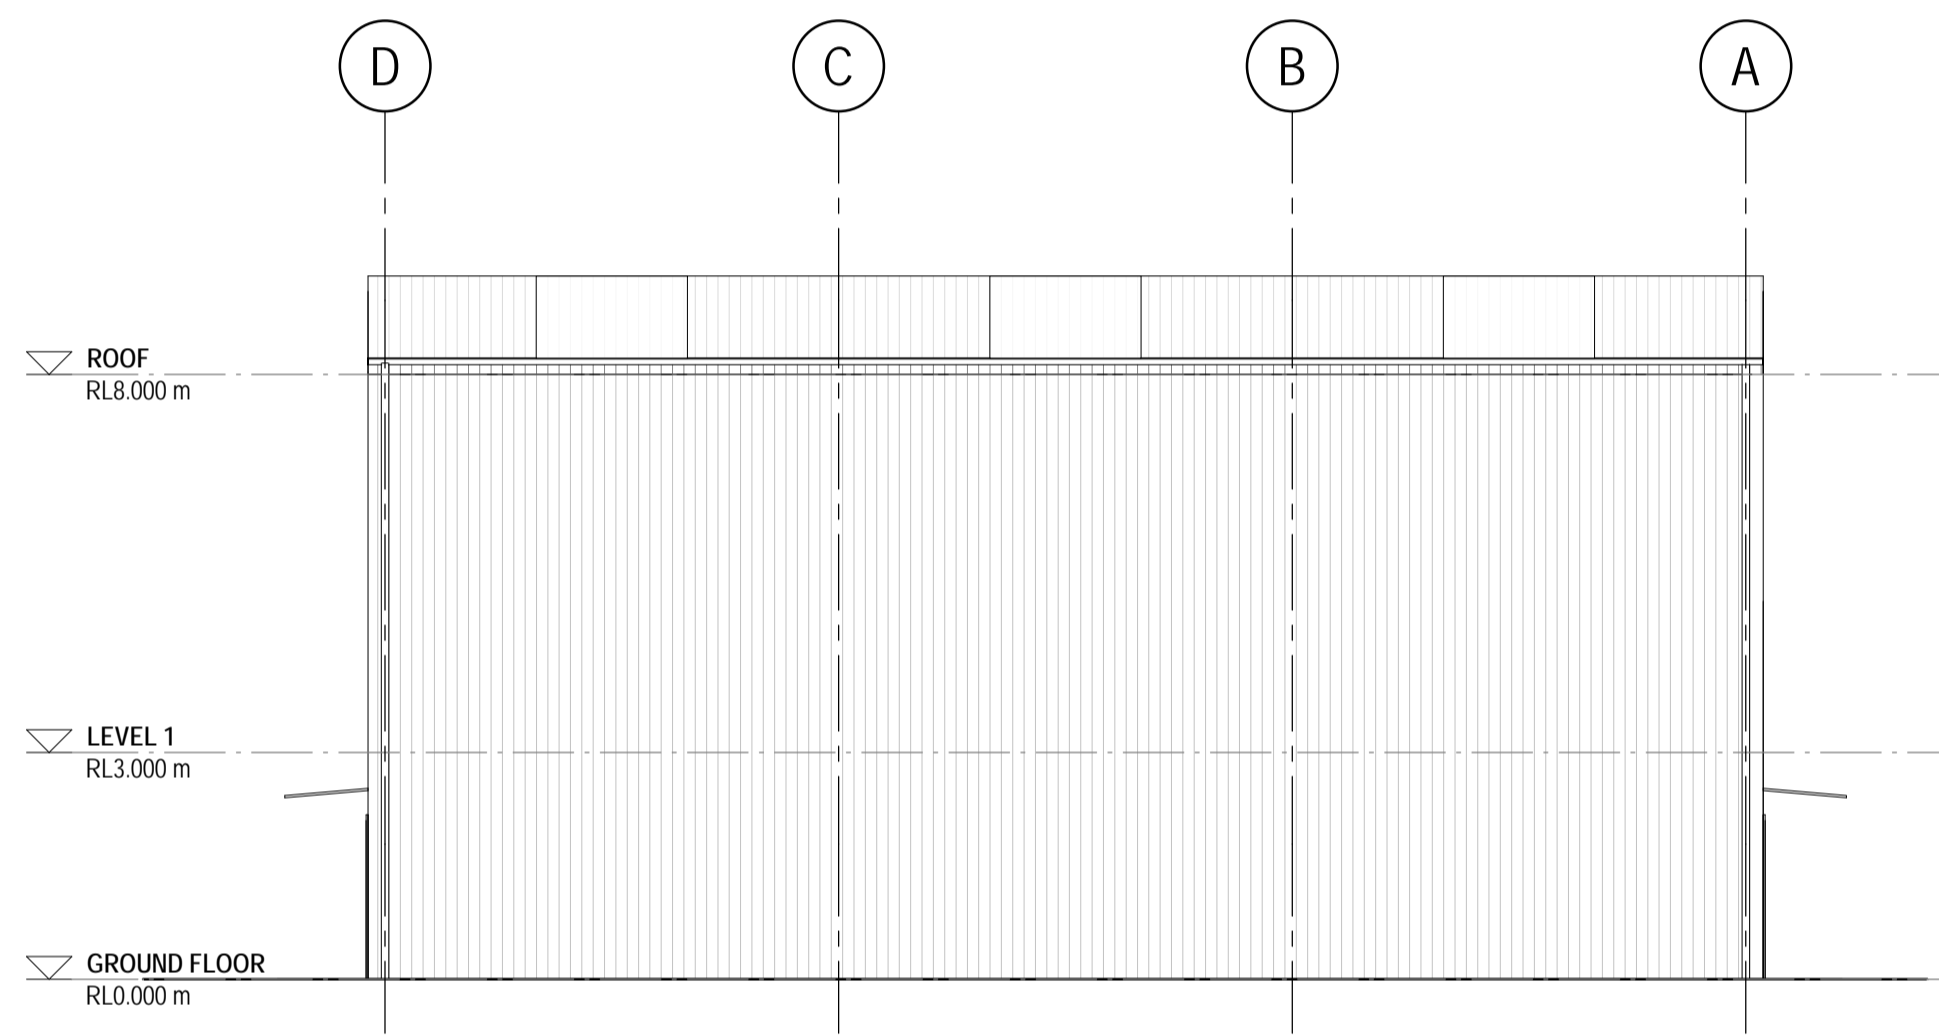

4 WEST
1: 100 at A1

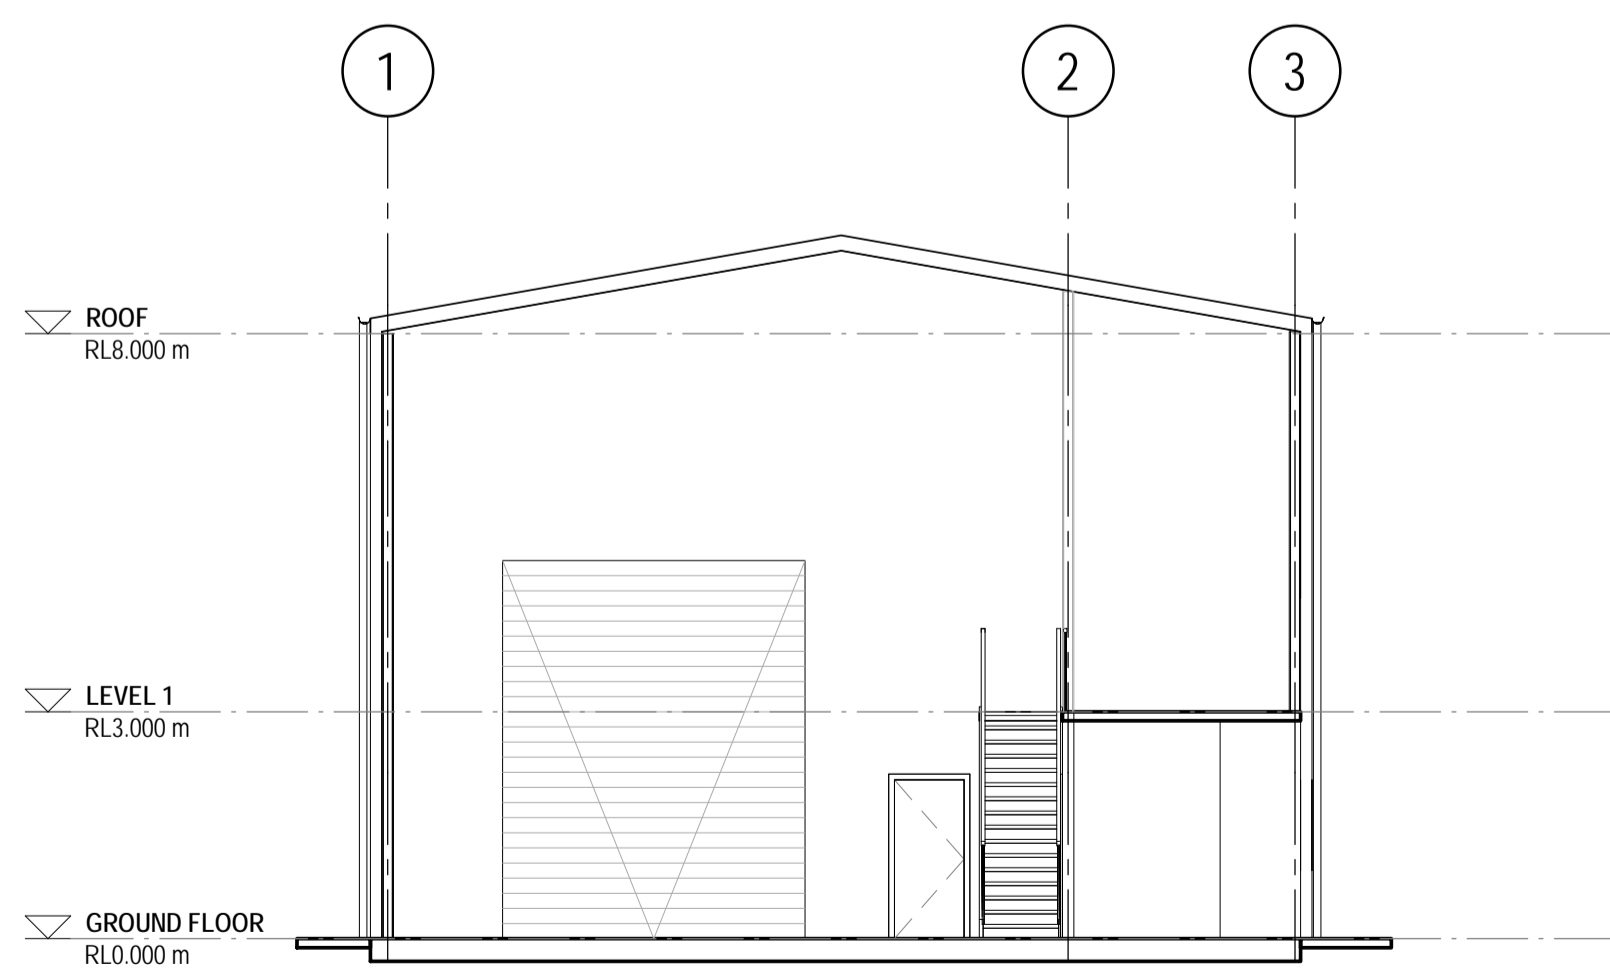

5 SECTION 1
1: 100 at A1

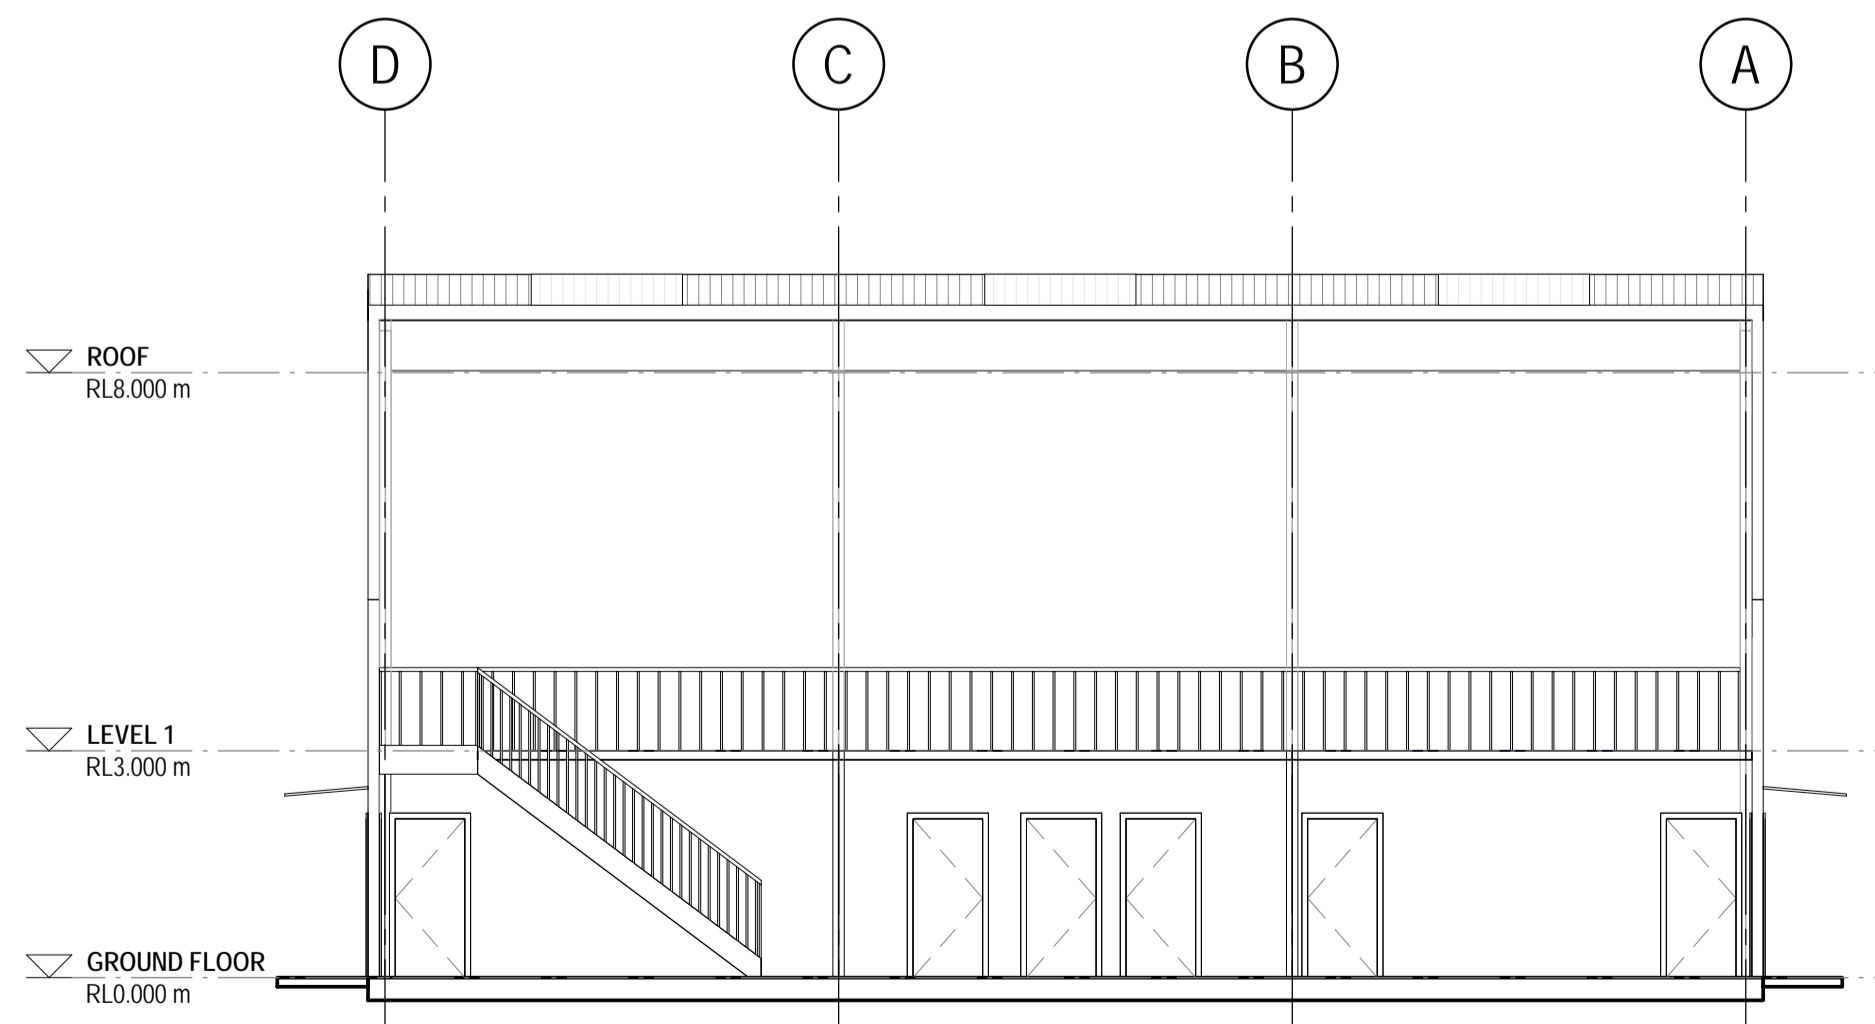

6 SECTION 2
1: 100 at A1

ISSUE	DESCRIPTION	DATE
P1	PRELIMINARY ISSUE	10.07.2020

CLIENT REPRESENTATIVE
SOUTHERN LAUNCH
PROJECT MANAGER

ARCHITECTS & INTERIOR DESIGNERS
GREENWAY ARCHITECTS
STRUCTURAL & CIVIL ENGINEERS
WALLBRIDGE GILBERT NZEC
SERVICE ENGINEERS
LUCID CONSULTING ENGINEERS

DRAWING
MAINTENANCE BUILDING
ELEVATIONS &
PROJECT
SECTIONS
SOUTHERN LAUNCH ORBITAL
LAUNCH FACILITY - SITE D

WHALERS WAY
SOUTH AUSTRALIA


GREENWAY
ARCHITECTS

207 ANGAS STREET ADELAIDE S.A. 5000
PHONE: (08) 8232 1888 FAX: (08) 8232 1271
EMAIL: adelaide@greenwayarchitects.com.au

CONTRACTORS ARE TO VERIFY ALL DIMENSIONS ON THE JOB BEFORE COMMENCING ANY WORK OR PLANNING SHOP DRAWINGS. DO NOT SCALE FROM THE DRAWINGS. SHOULD SETOUT OR DIMENSIONS BE MISSING OR UNCLEAR, SEEK DIRECTION FROM GREENWAY.

DRAWN	DATE	
BM	AUGUST 2020	
SCALE	CHECKED	
1: 100 @ A1	SF	
JOB	SHEETS IN SET	DRAWING
G19058	11 OF	A8.02

P1

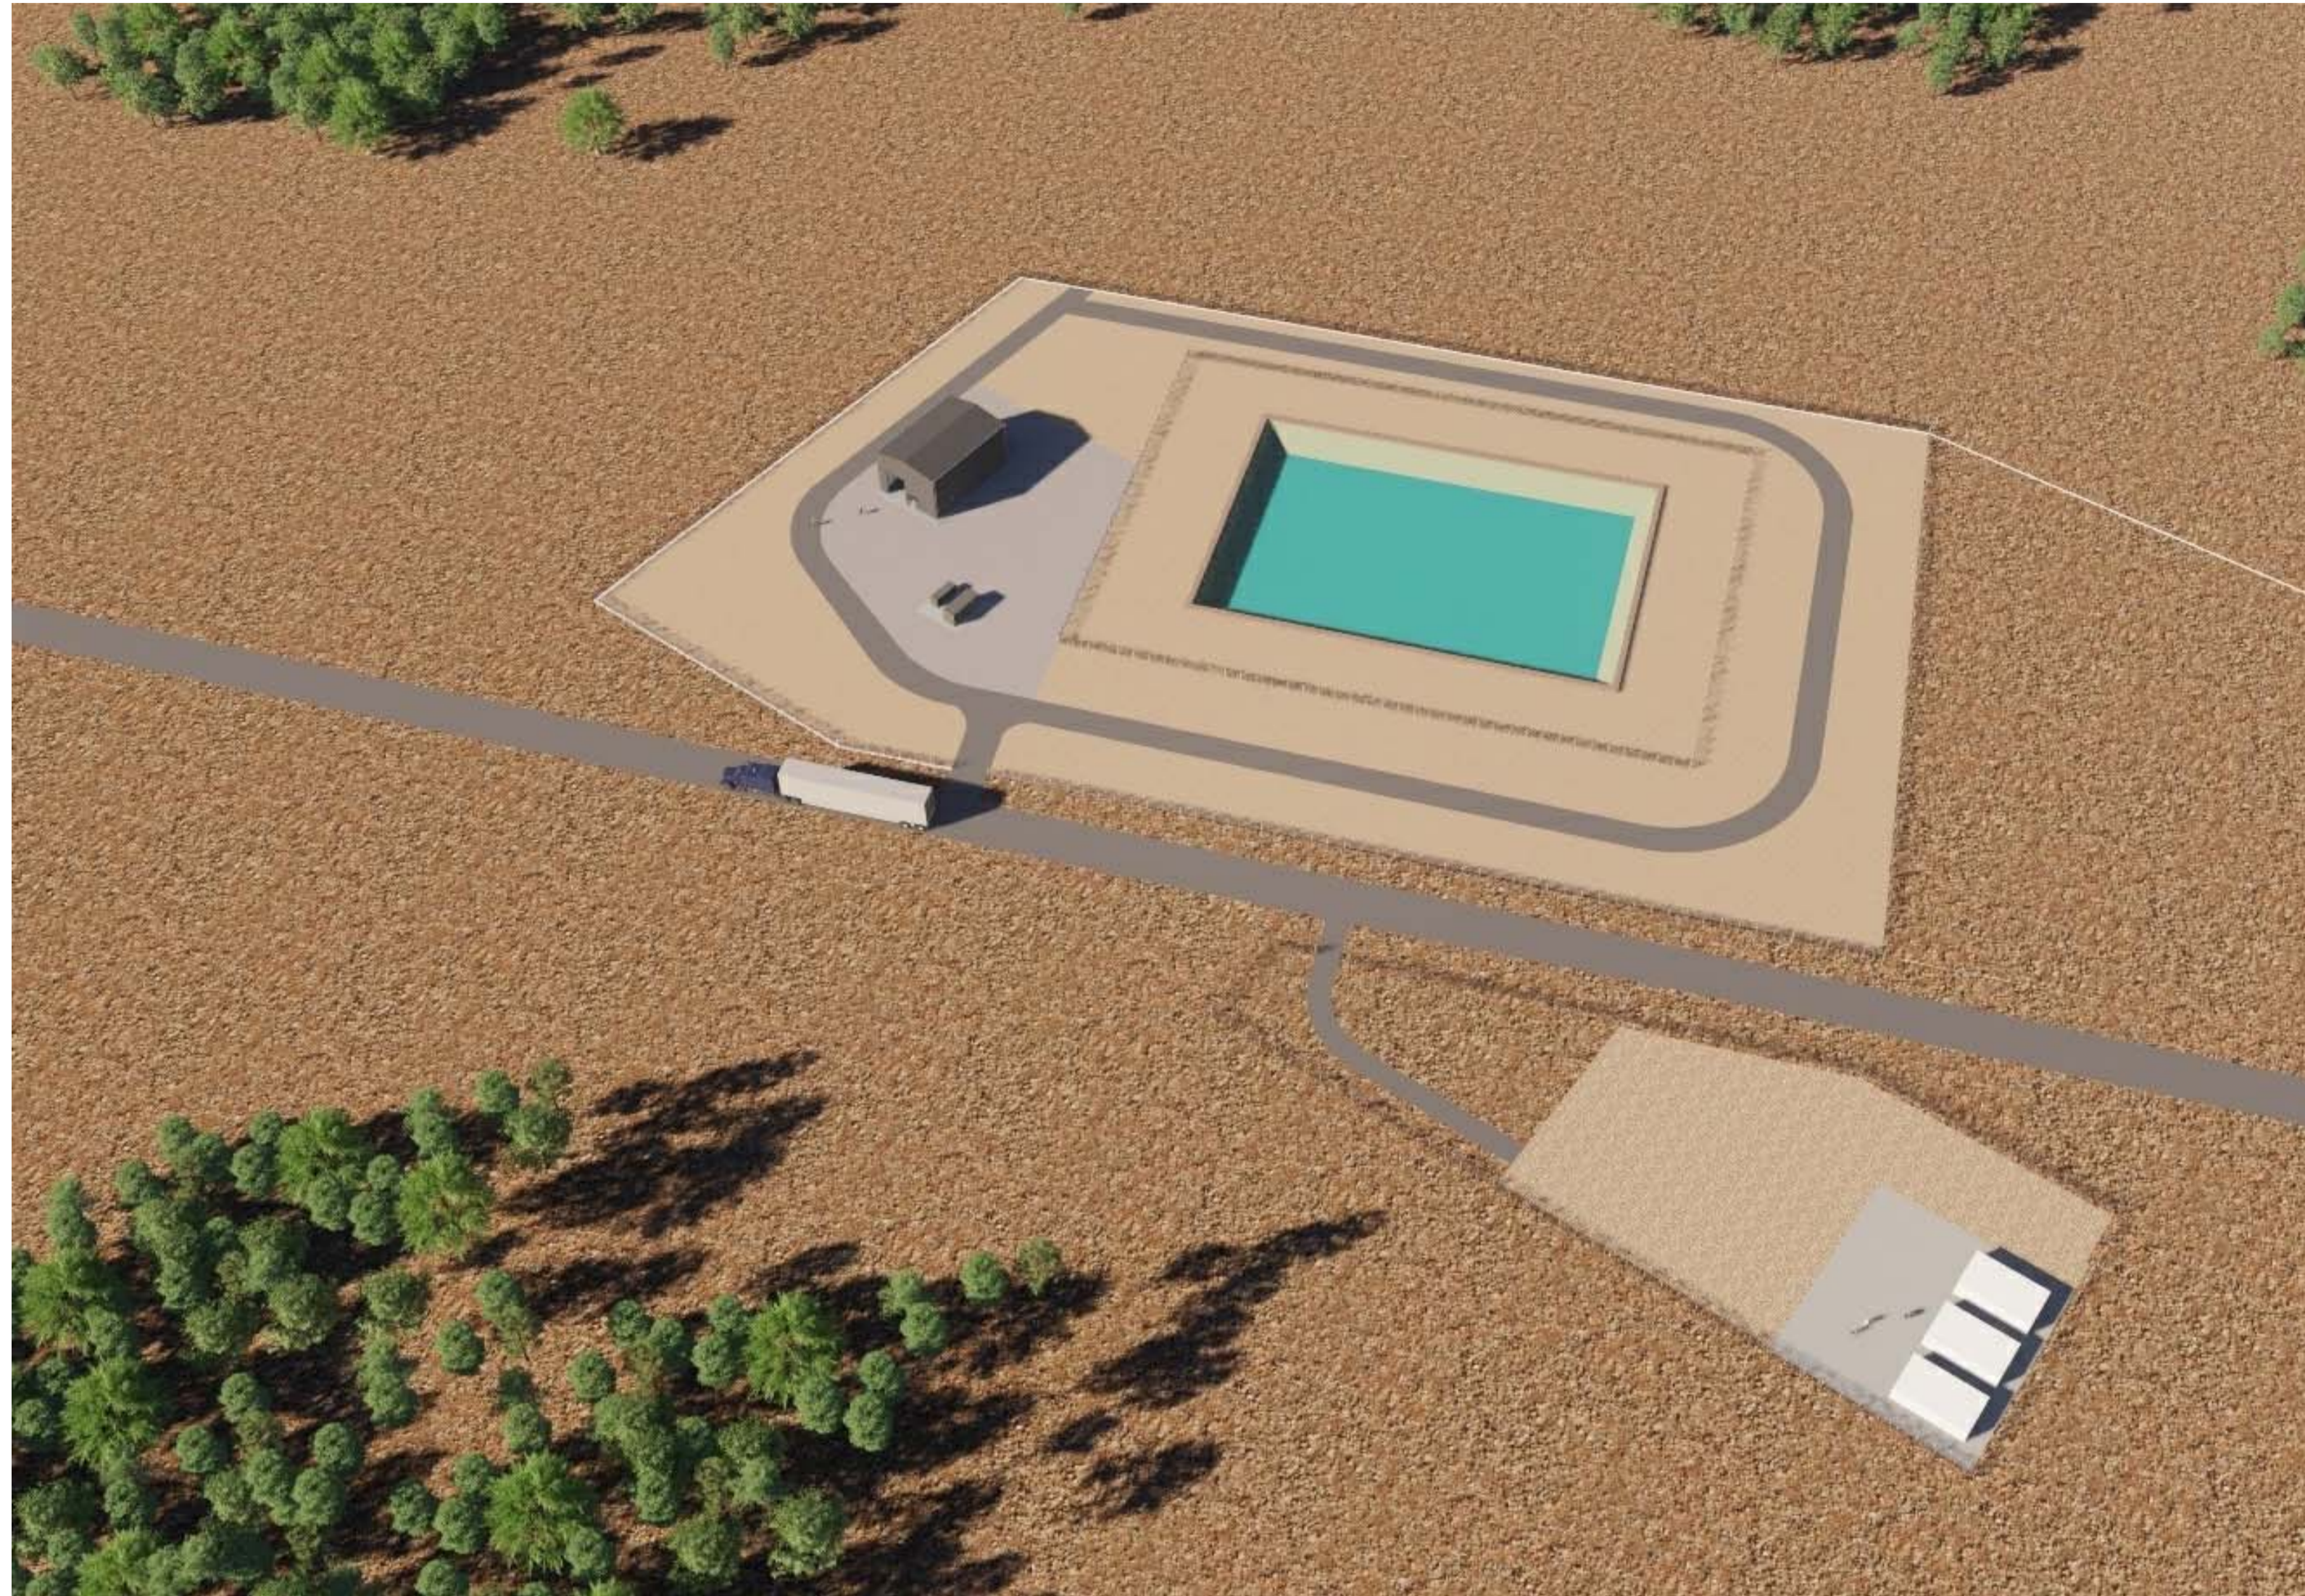

ISSUE	DESCRIPTION	DATE
	CLIENT REPRESENTATIVE SOUTHERN LAUNCH PROJECT MANAGER	
	ARCHITECTS & INTERIOR DESIGNERS GREENWAY ARCHITECTS STRUCTURAL & CIVIL ENGINEERS WALLBRIDGE GILBERT NZEC SERVICE ENGINEERS LUCID CONSULTING ENGINEERS	

DRAWING
MAINTENANCE BUILDING

- 3D VIEW

PROJECT
SOUTHERN LAUNCH ORBITAL
LAUNCH FACILITY - SITE D


WHALERS WAY
SOUTH AUSTRALIA

GREENWAY
ARCHITECTS

207 ANGAS STREET ADELAIDE S.A. 5000
PHONE: (08) 8232 1888 FAX: (08) 8232 1271
EMAIL: adelaide@greenwayarchitects.com.au


CONTRACTORS ARE TO VERIFY ALL DIMENSIONS ON THE JOB BEFORE COMMENCING ANY WORK OR PLANNING SHOP DRAWINGS. DO NOT SCALE FROM THE DRAWINGS. SHOULD SETOUT OR DIMENSIONS BE MISSING OR UNCLEAR, SEEK DIRECTION FROM GREENWAY.

DRAWN	DATE	
BM	AUGUST 2020	
SCALE	CHECKED	
@	SF	
JOB	SHEETS IN SET	DRAWING
G19058	12 OF	A20.04

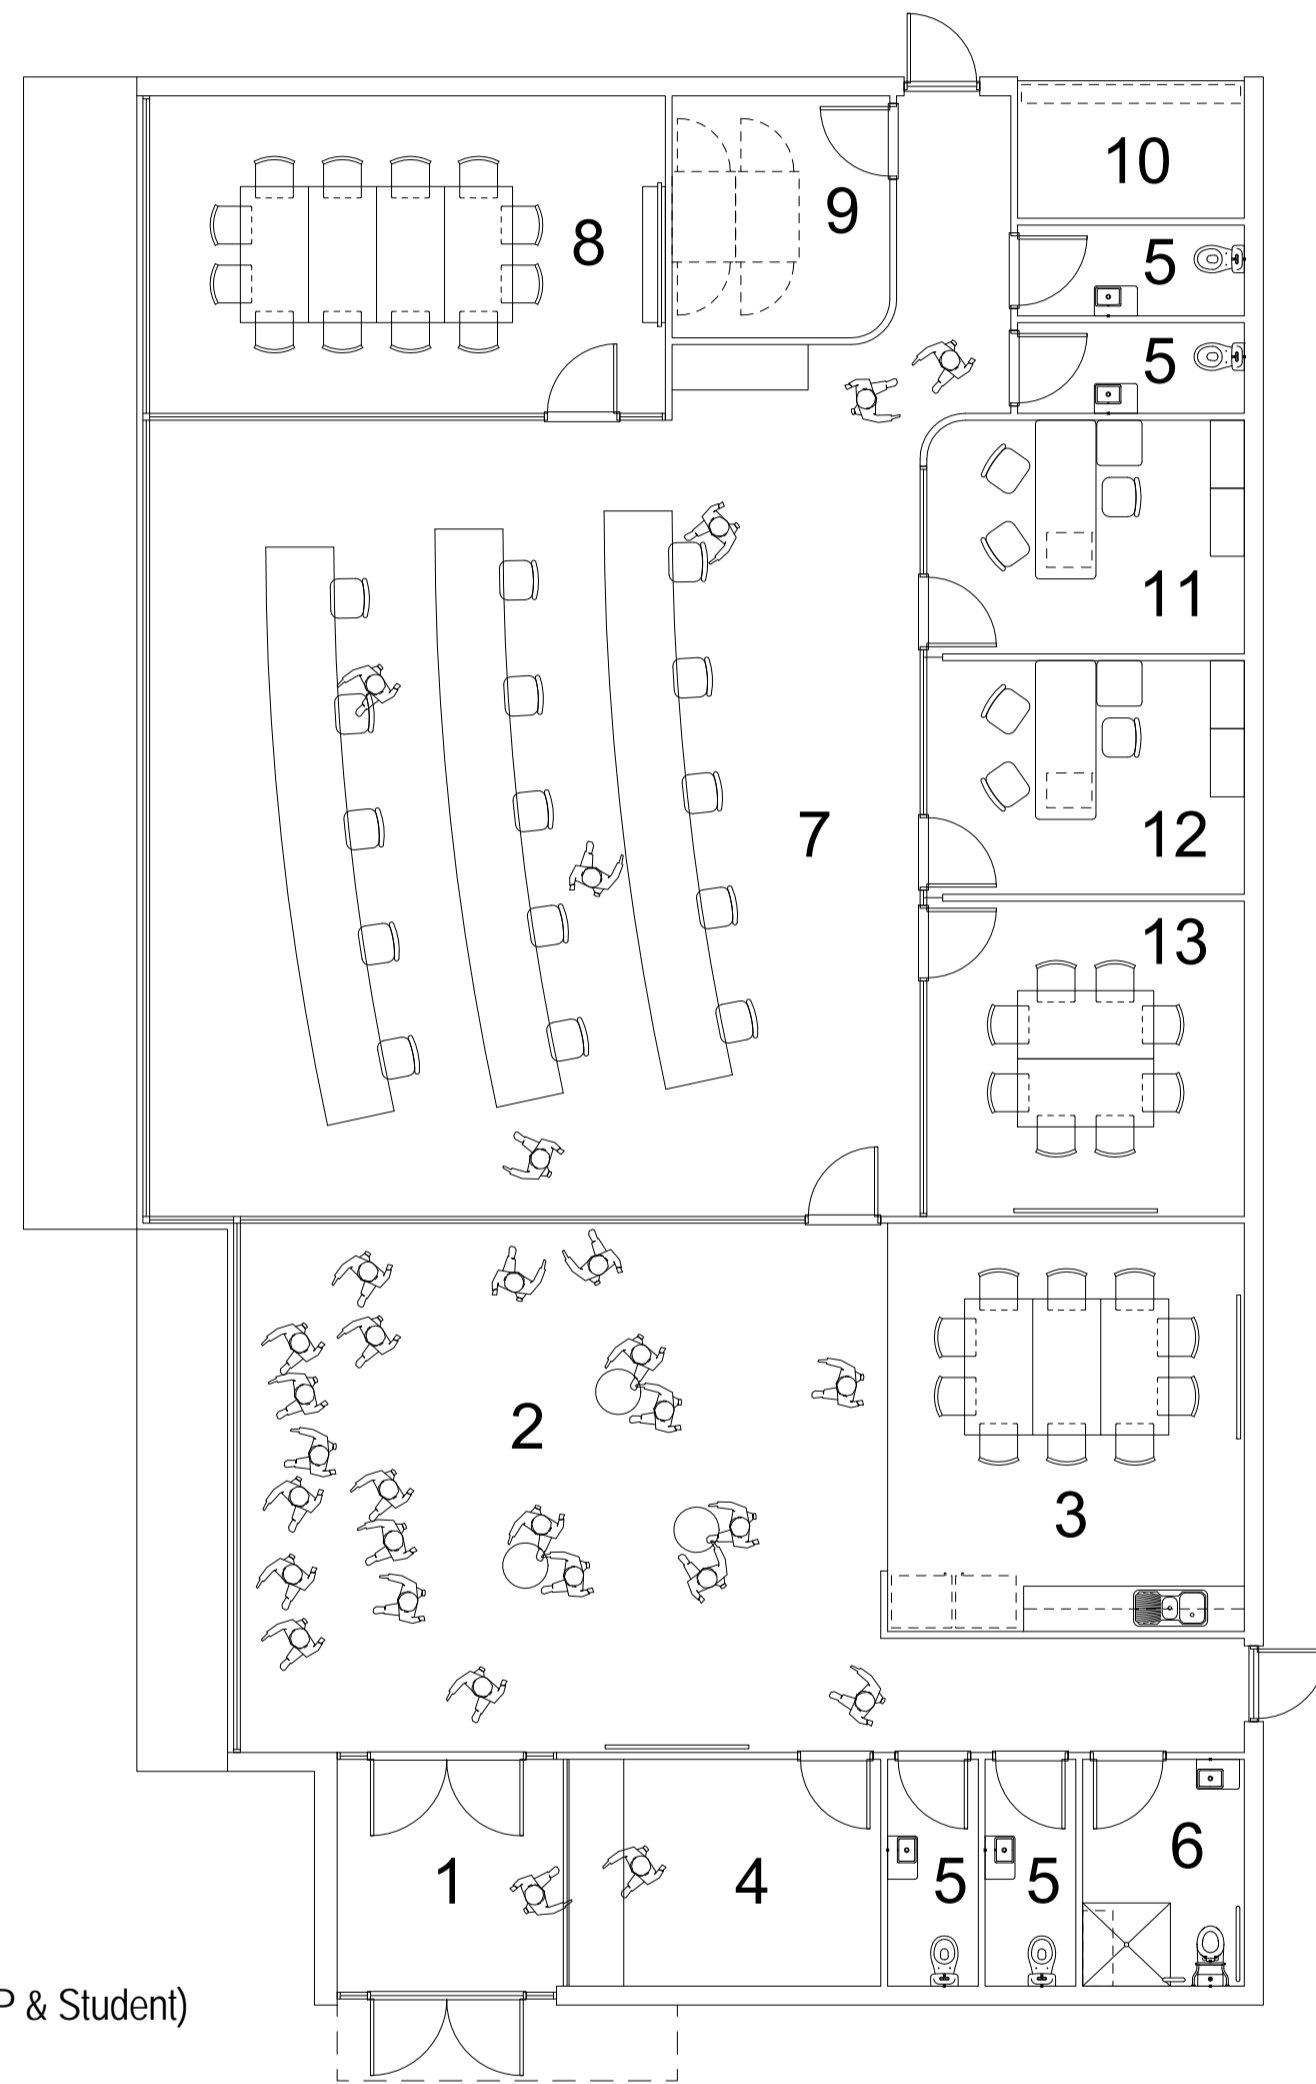


- SCHEDULE:**
1. Airlock
 2. Viewing Gallery (VIP & Student)
 3. Kitchen / Cafe
 4. Security Office
 5. Unisex WC Amenities
 6. Disabled Access WC Amenities
 7. Launch Control
 8. Briefing / Meeting Room (12p)
 9. Comms/Data
 10. Plant (external)
 11. Client Office
 12. Southern Launch Office
 13. Meeting Room (8p)


1 Ground Floor
1 : 100 at A1

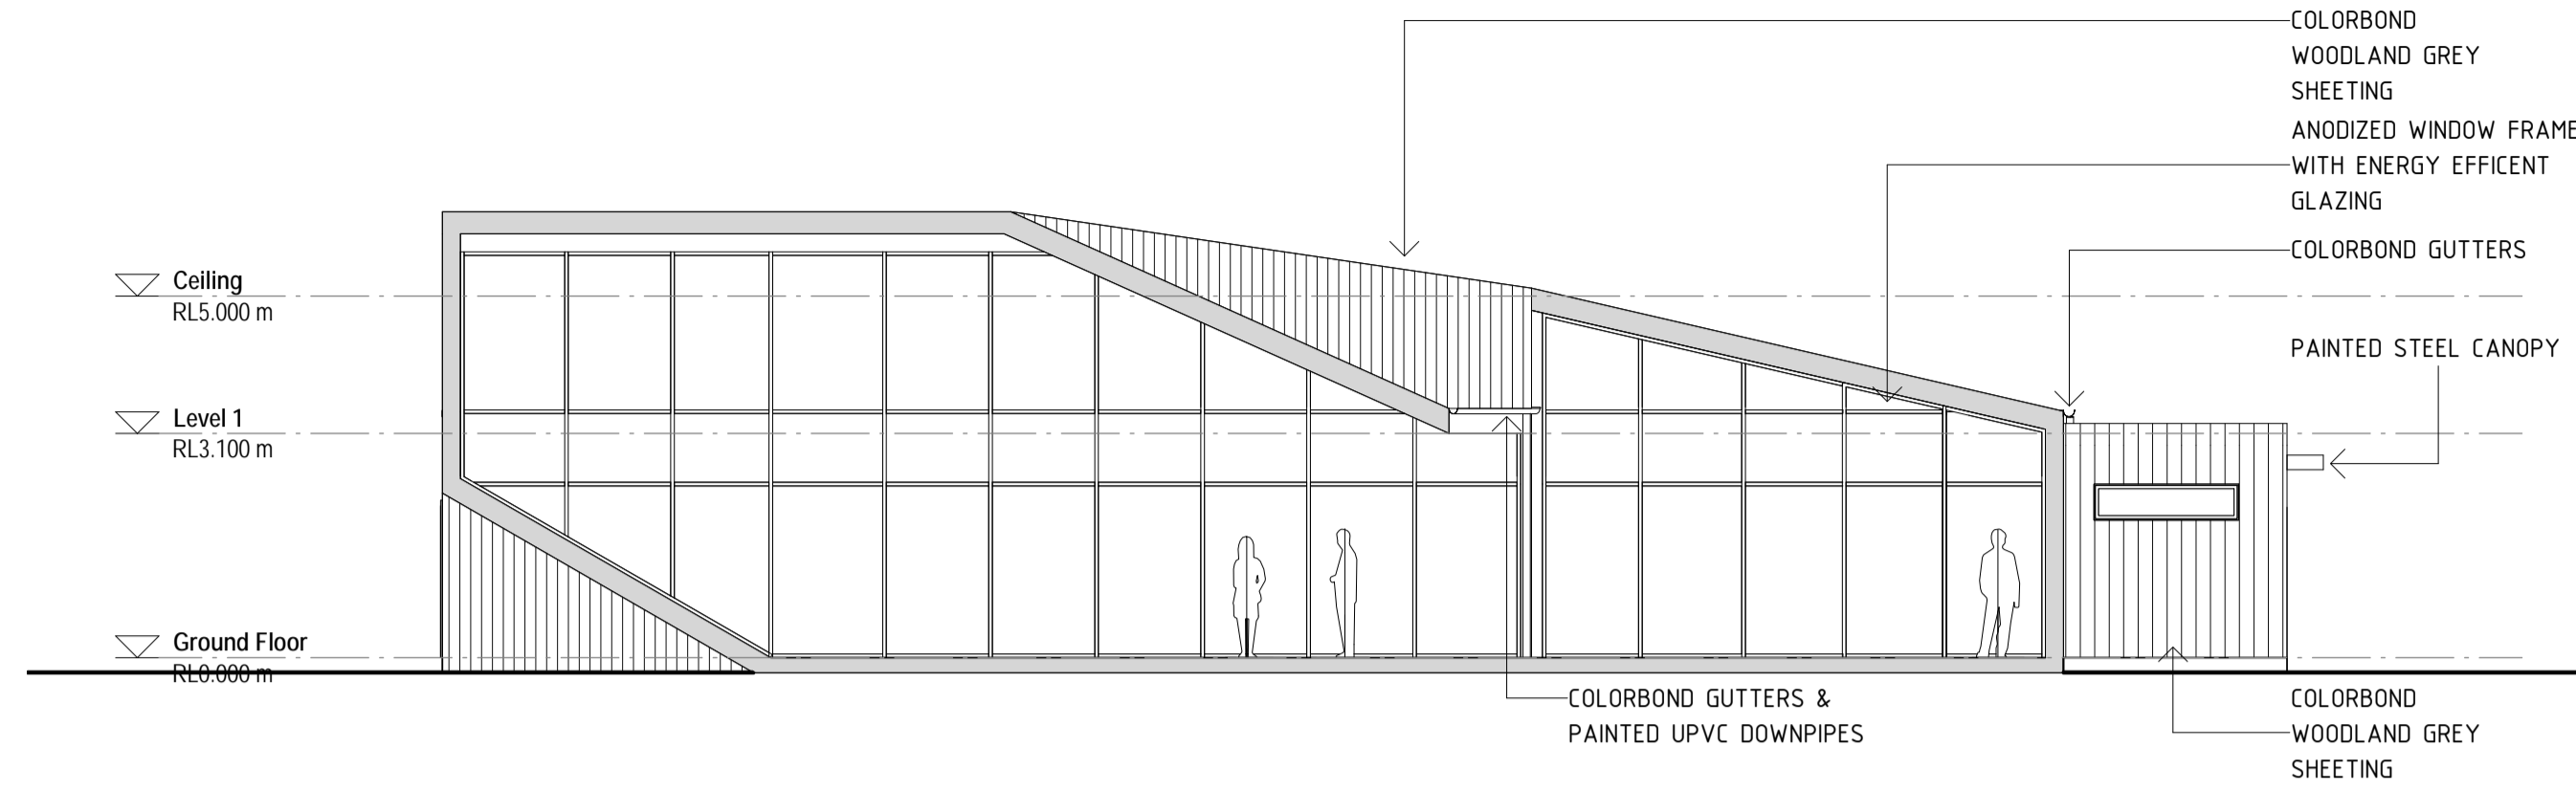


2 WEST ELEVATION
1 : 100 at A1

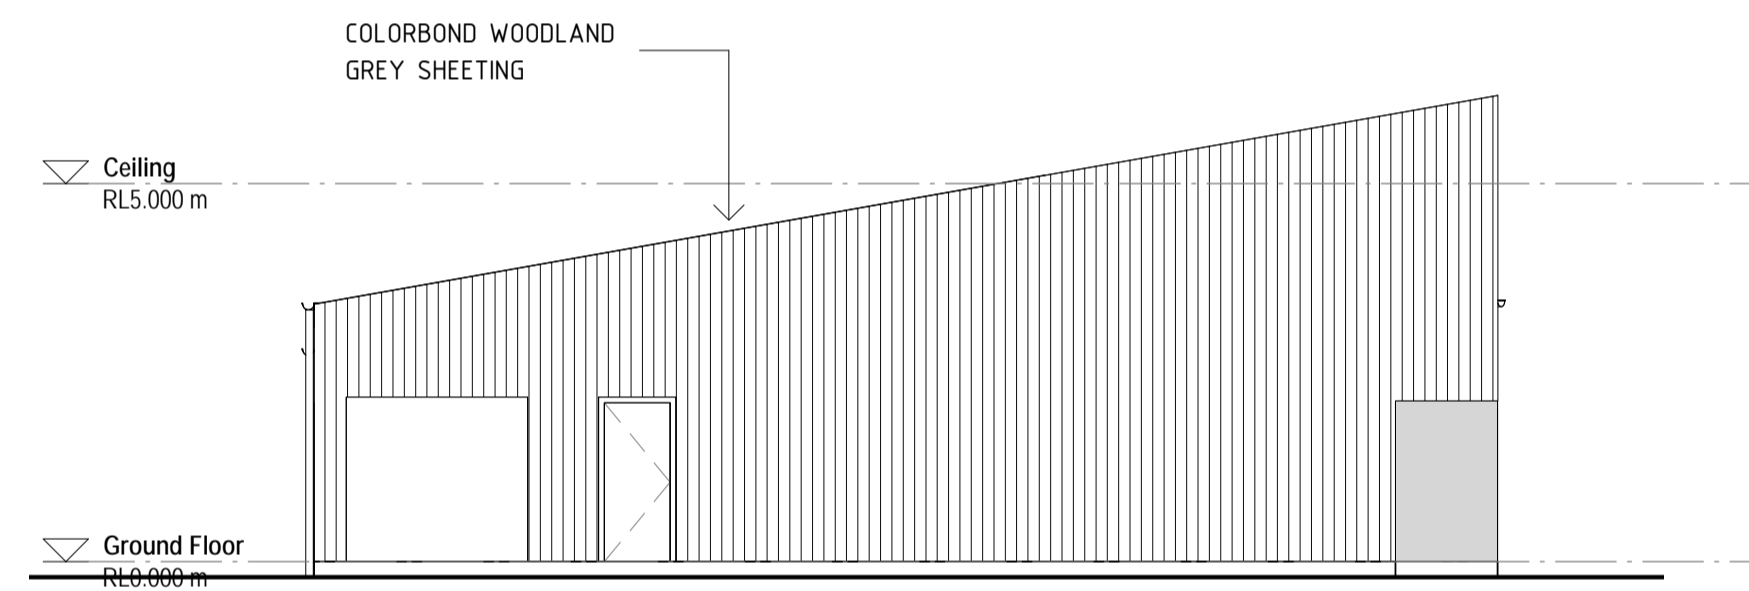

3 NORTH ELEVATION
1 : 100 at A1

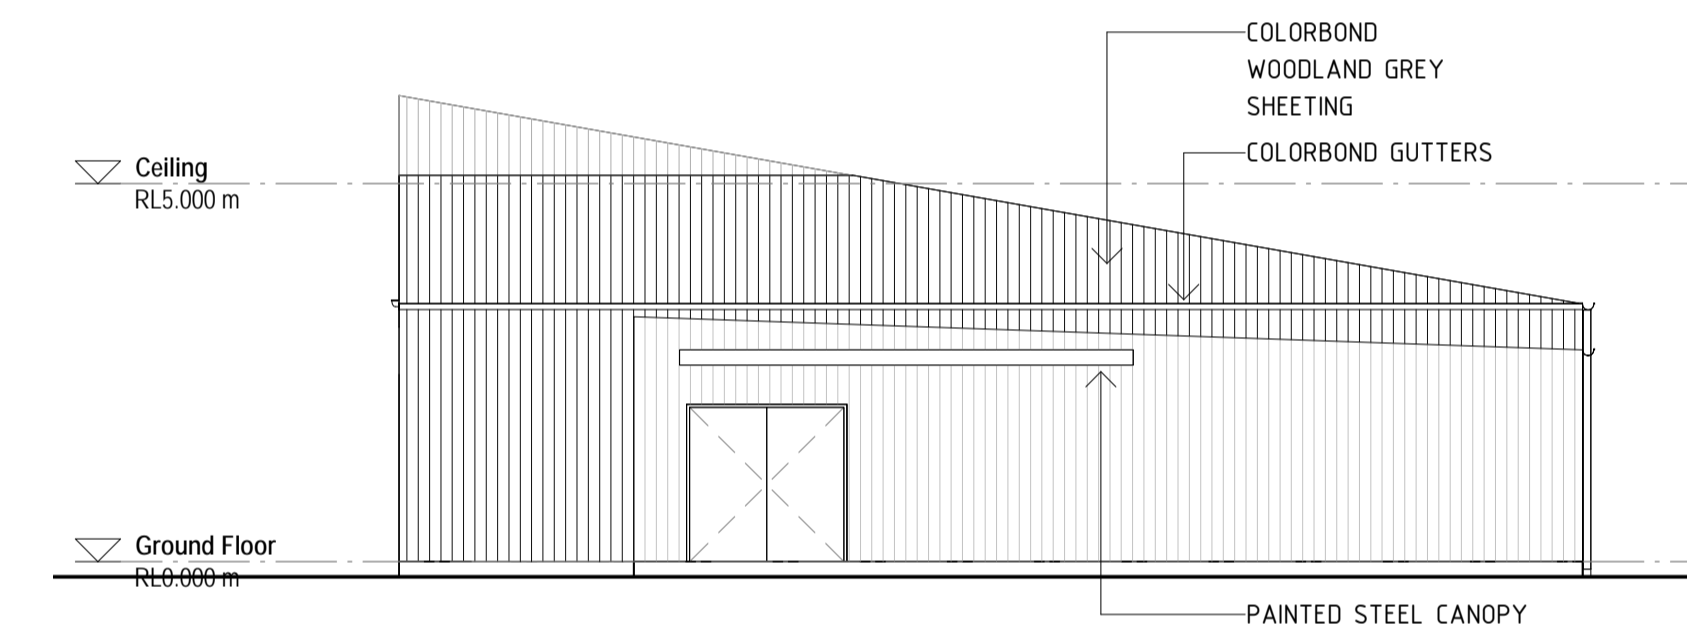

5 SOUTH ELEVATION
1 : 100 at A1

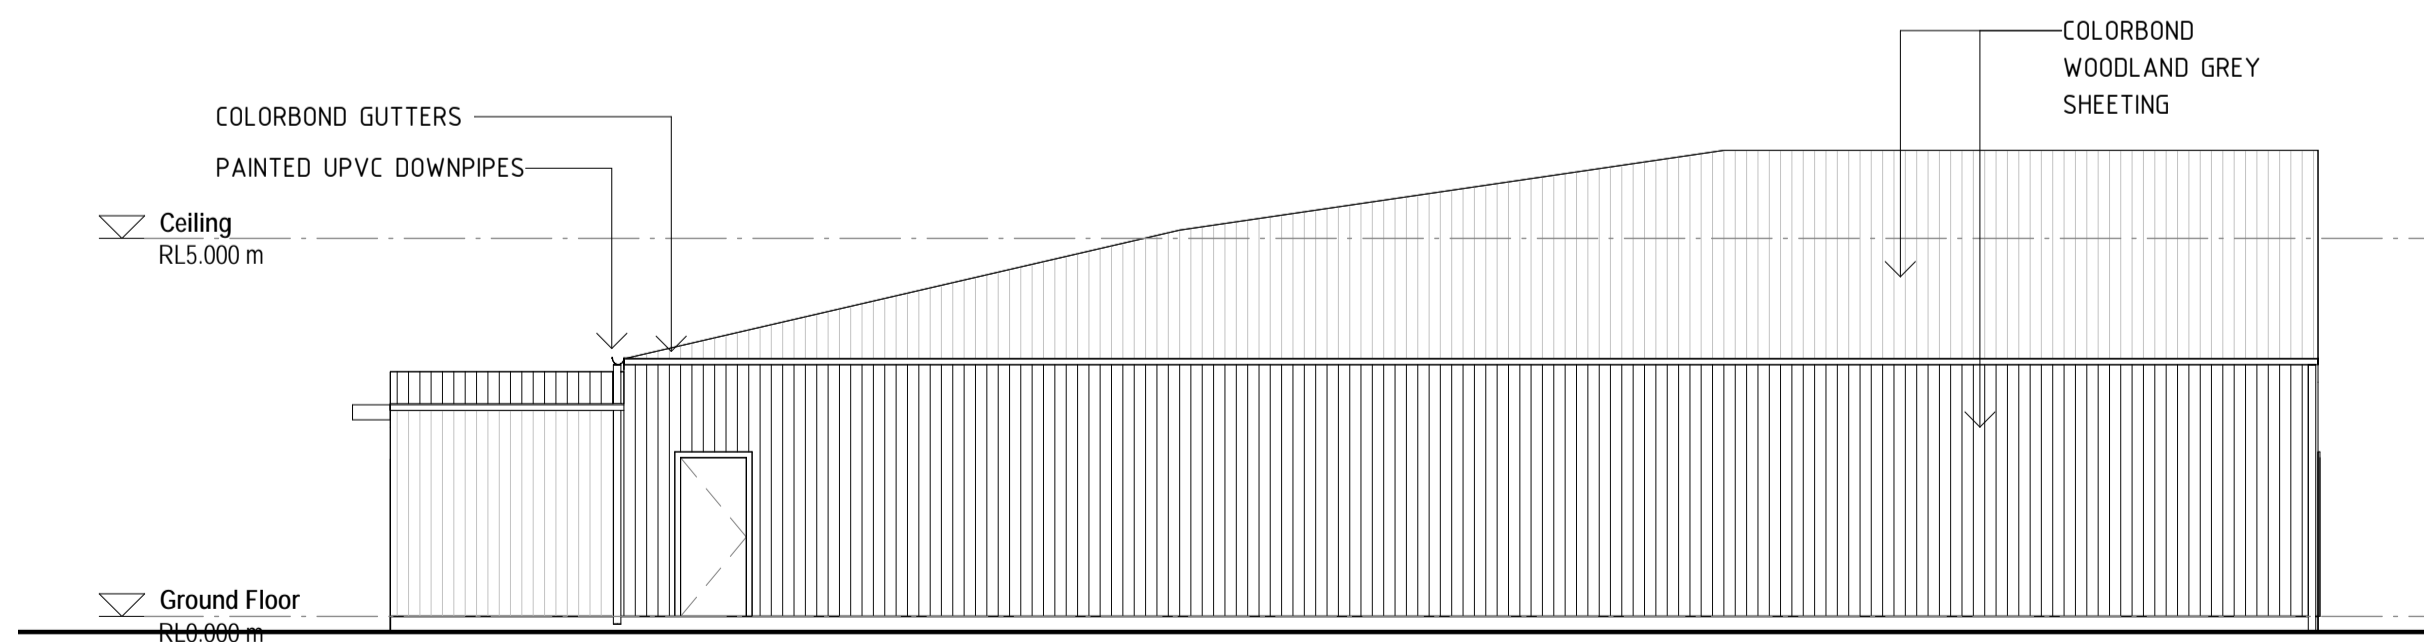

6 EAST ELEVATION
1 : 100 at A1

ISSUE	DESCRIPTION	DATE
P2	PRELIMINARY ISSUE	20.06.2020
P1	PRELIMINARY ISSUE	10.07.2020

CLIENT REPRESENTATIVE
SOUTHERN LAUNCH
PROJECT MANAGER

ARCHITECTS & INTERIOR DESIGNERS
GREENWAY ARCHITECTS
STRUCTURAL & CIVIL ENGINEERS
WALLBRIDGE GILBERT NZTEC
SERVICE ENGINEERS
LUCID CONSULTING ENGINEERS

DRAWING
**RANGE CONTROL -
PLAN & ELEVATIONS**
PROJECT

SOUTHERN LAUNCH


WHALERS WAY,
SOUTH AUSTRALIA


**GREENWAY
ARCHITECTS**

207 ANGAS STREET ADELAIDE S.A. 5000
PHONE: (08) 8232 1888 FAX: (08) 8232 1271
EMAIL: adelaide@greenwayarchitects.com.au

CONTRACTORS ARE TO VERIFY ALL DIMENSIONS ON THE JOB BEFORE COMMENCING ANY WORK OR PLANNING SHOP DRAWINGS. DO NOT SCALE FROM THE DRAWINGS. SHOULD SETOUT OR DIMENSIONS BE MISSING OR UNCLEAR, SEEK DIRECTION FROM GREENWAY.

DRAWN	DATE	
BM	AUGUST 2020	
SCALE	CHECKED	
As indicated @ A1	SF	
JOB	SHEETS IN SET	DRAWING
G19058	13 OF	A3.05

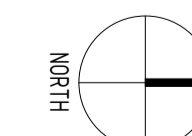

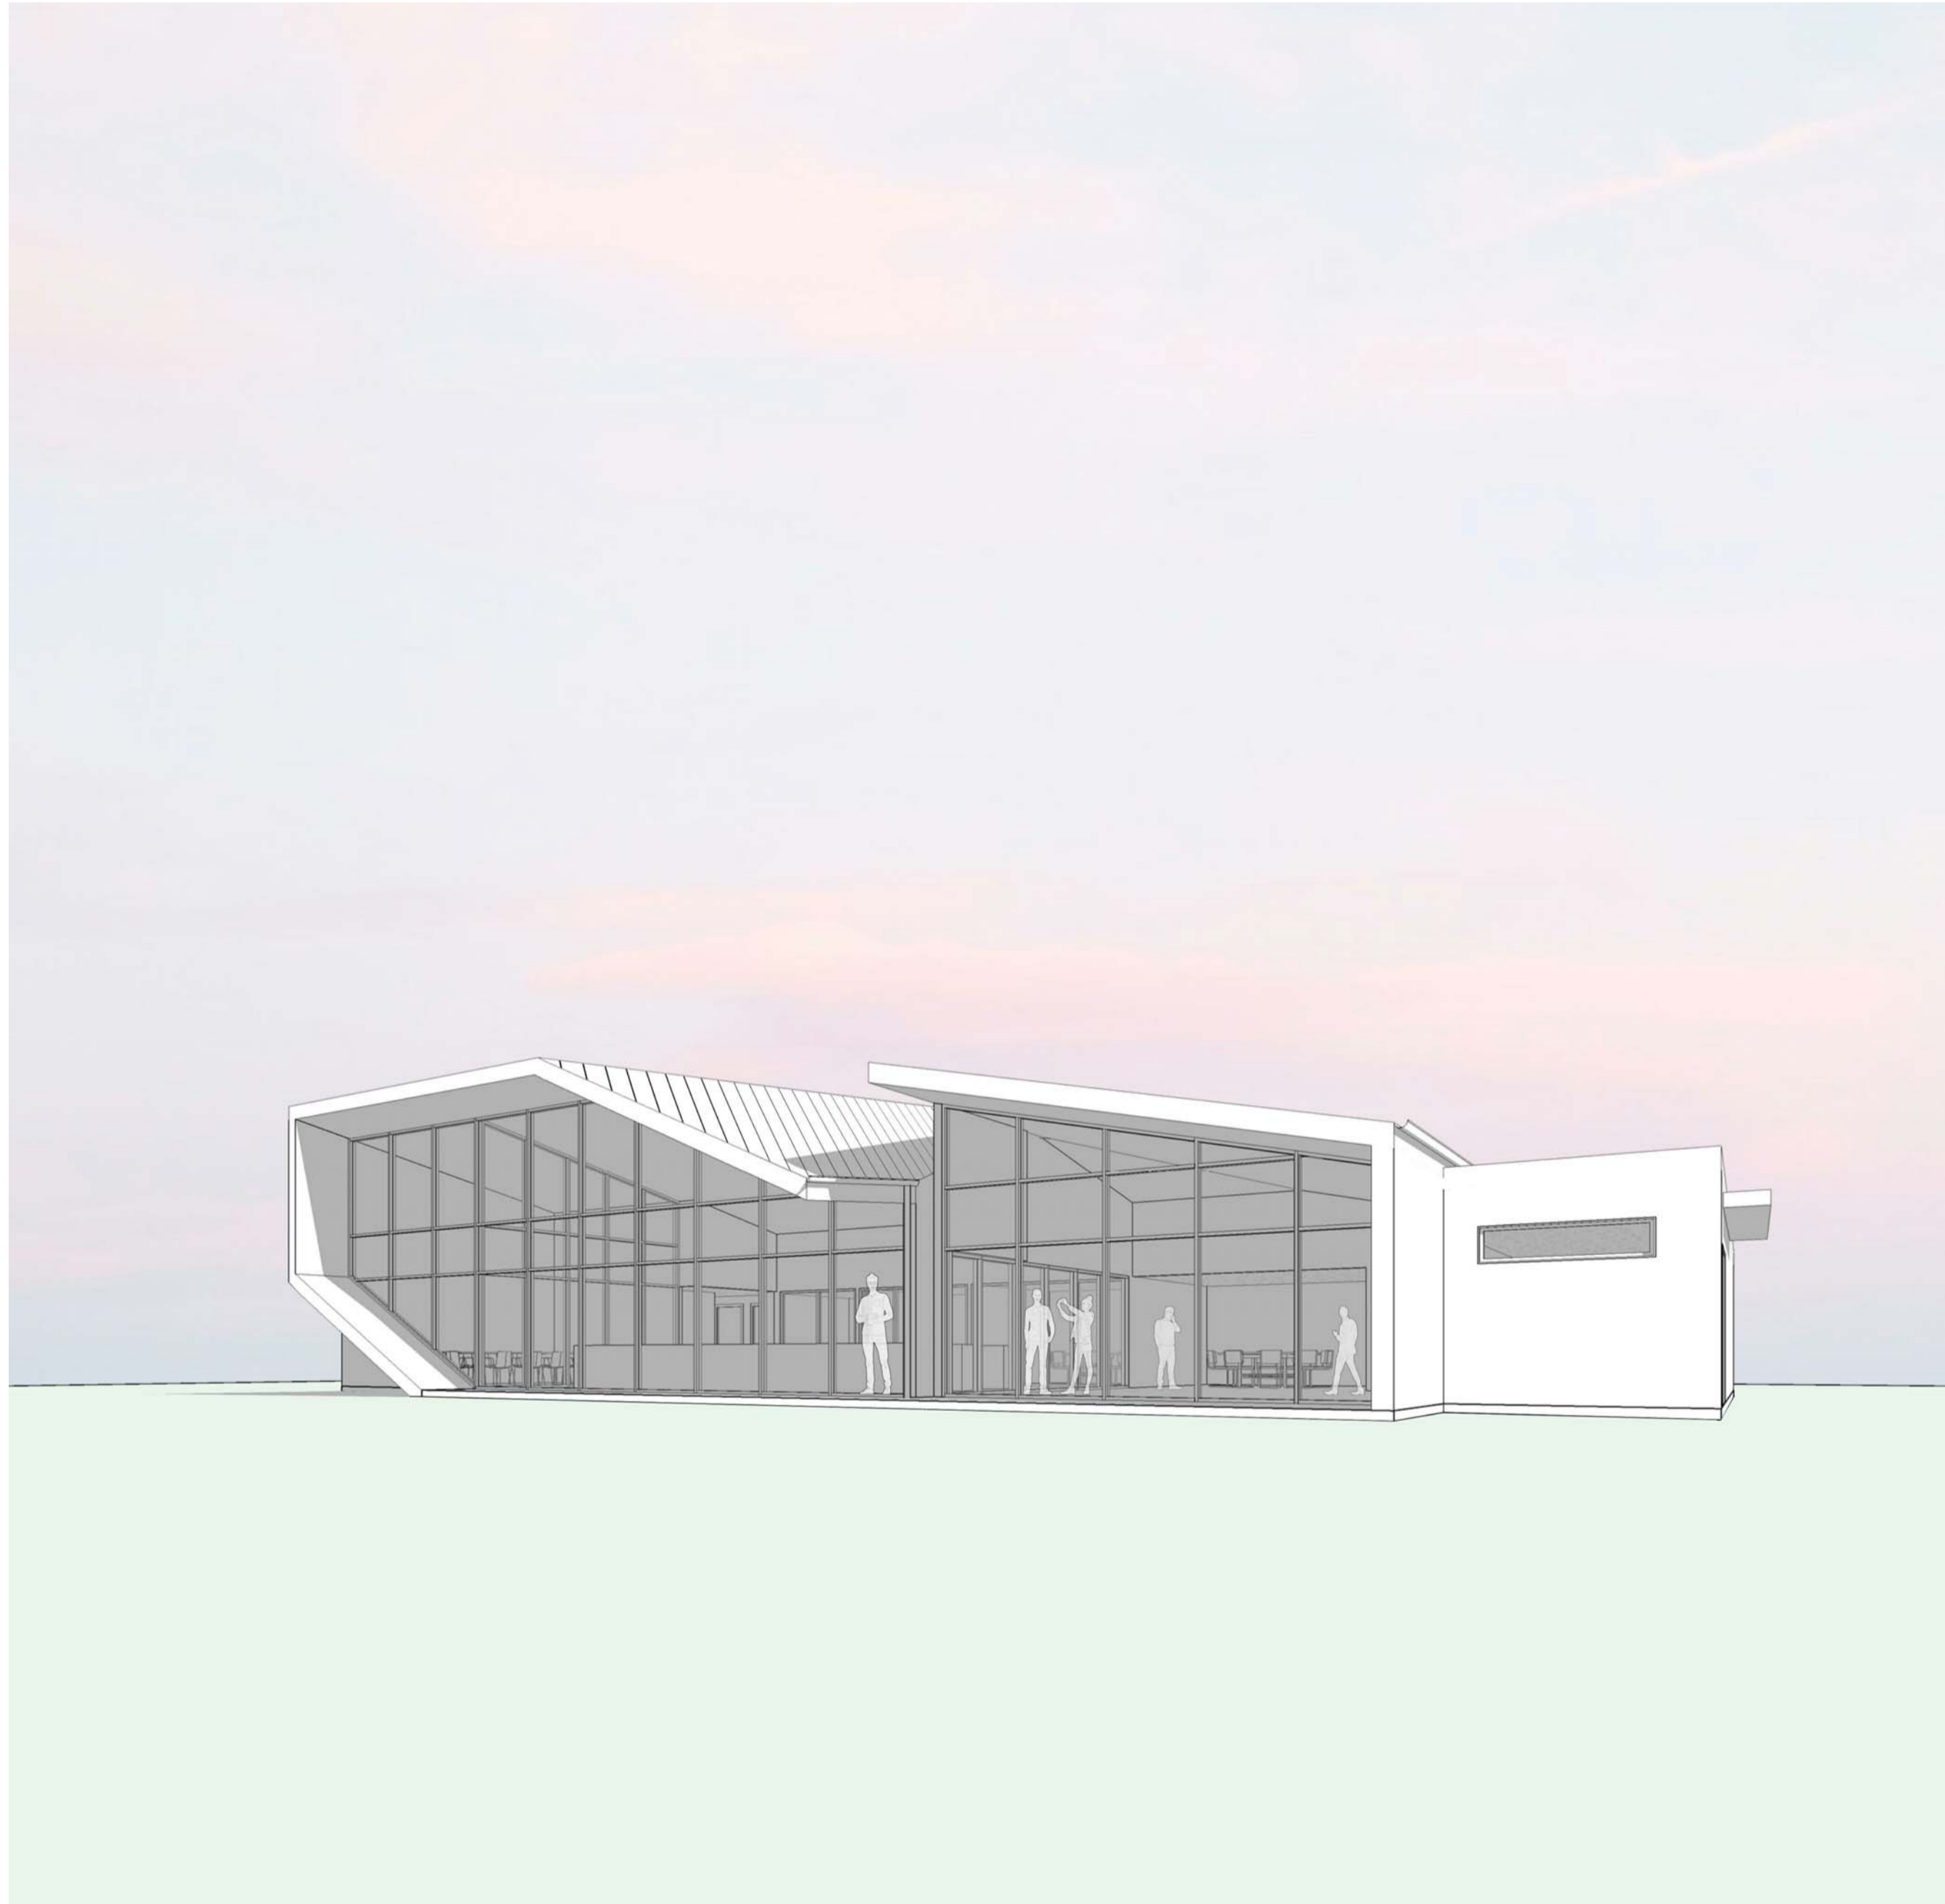

ISSUE	DESCRIPTION	DATE
P2	PRELIMINARY ISSUE	20.06.2020
P1	PRELIMINARY ISSUE	10.07.2020

CLIENT REPRESENTATIVE
SOUTHERN LAUNCH
PROJECT MANAGER

ARCHITECTS & INTERIOR DESIGNERS
GREENWAY ARCHITECTS
STRUCTURAL & CIVIL ENGINEERS
WALLBRIDGE GILBERT AZTEC
SERVICE ENGINEERS
LUCID CONSULTING ENGINEERS

DRAWING
RANGE CONTROL -
PERSPECTIVES

PROJECT
SOUTHERN LAUNCH


WHALERS WAY,
SOUTH AUSTRALIA

GREENWAY
ARCHITECTS

207 ANGAS STREET ADELAIDE S.A. 5000
PHONE: (08) 8232 1888 FAX: (08) 8232 1271
EMAIL: adelaide@greenwayarchitects.com.au

CONTRACTORS ARE TO VERIFY ALL DIMENSIONS ON THE JOB BEFORE COMMENCING ANY WORK OR PLANNING SHOP DRAWINGS. DO NOT SCALE FROM THE DRAWINGS. SHOULD SETOUT OR DIMENSIONS BE MISSING OR UNCLEAR, SEEK DIRECTION FROM GREENWAY.

DRAWN	DATE	
BM	AUGUST 2020	
SCALE	CHECKED	
@	SF	
JOB	SHEETS IN SET	DRAWING
G19058	14 OF	A9.02

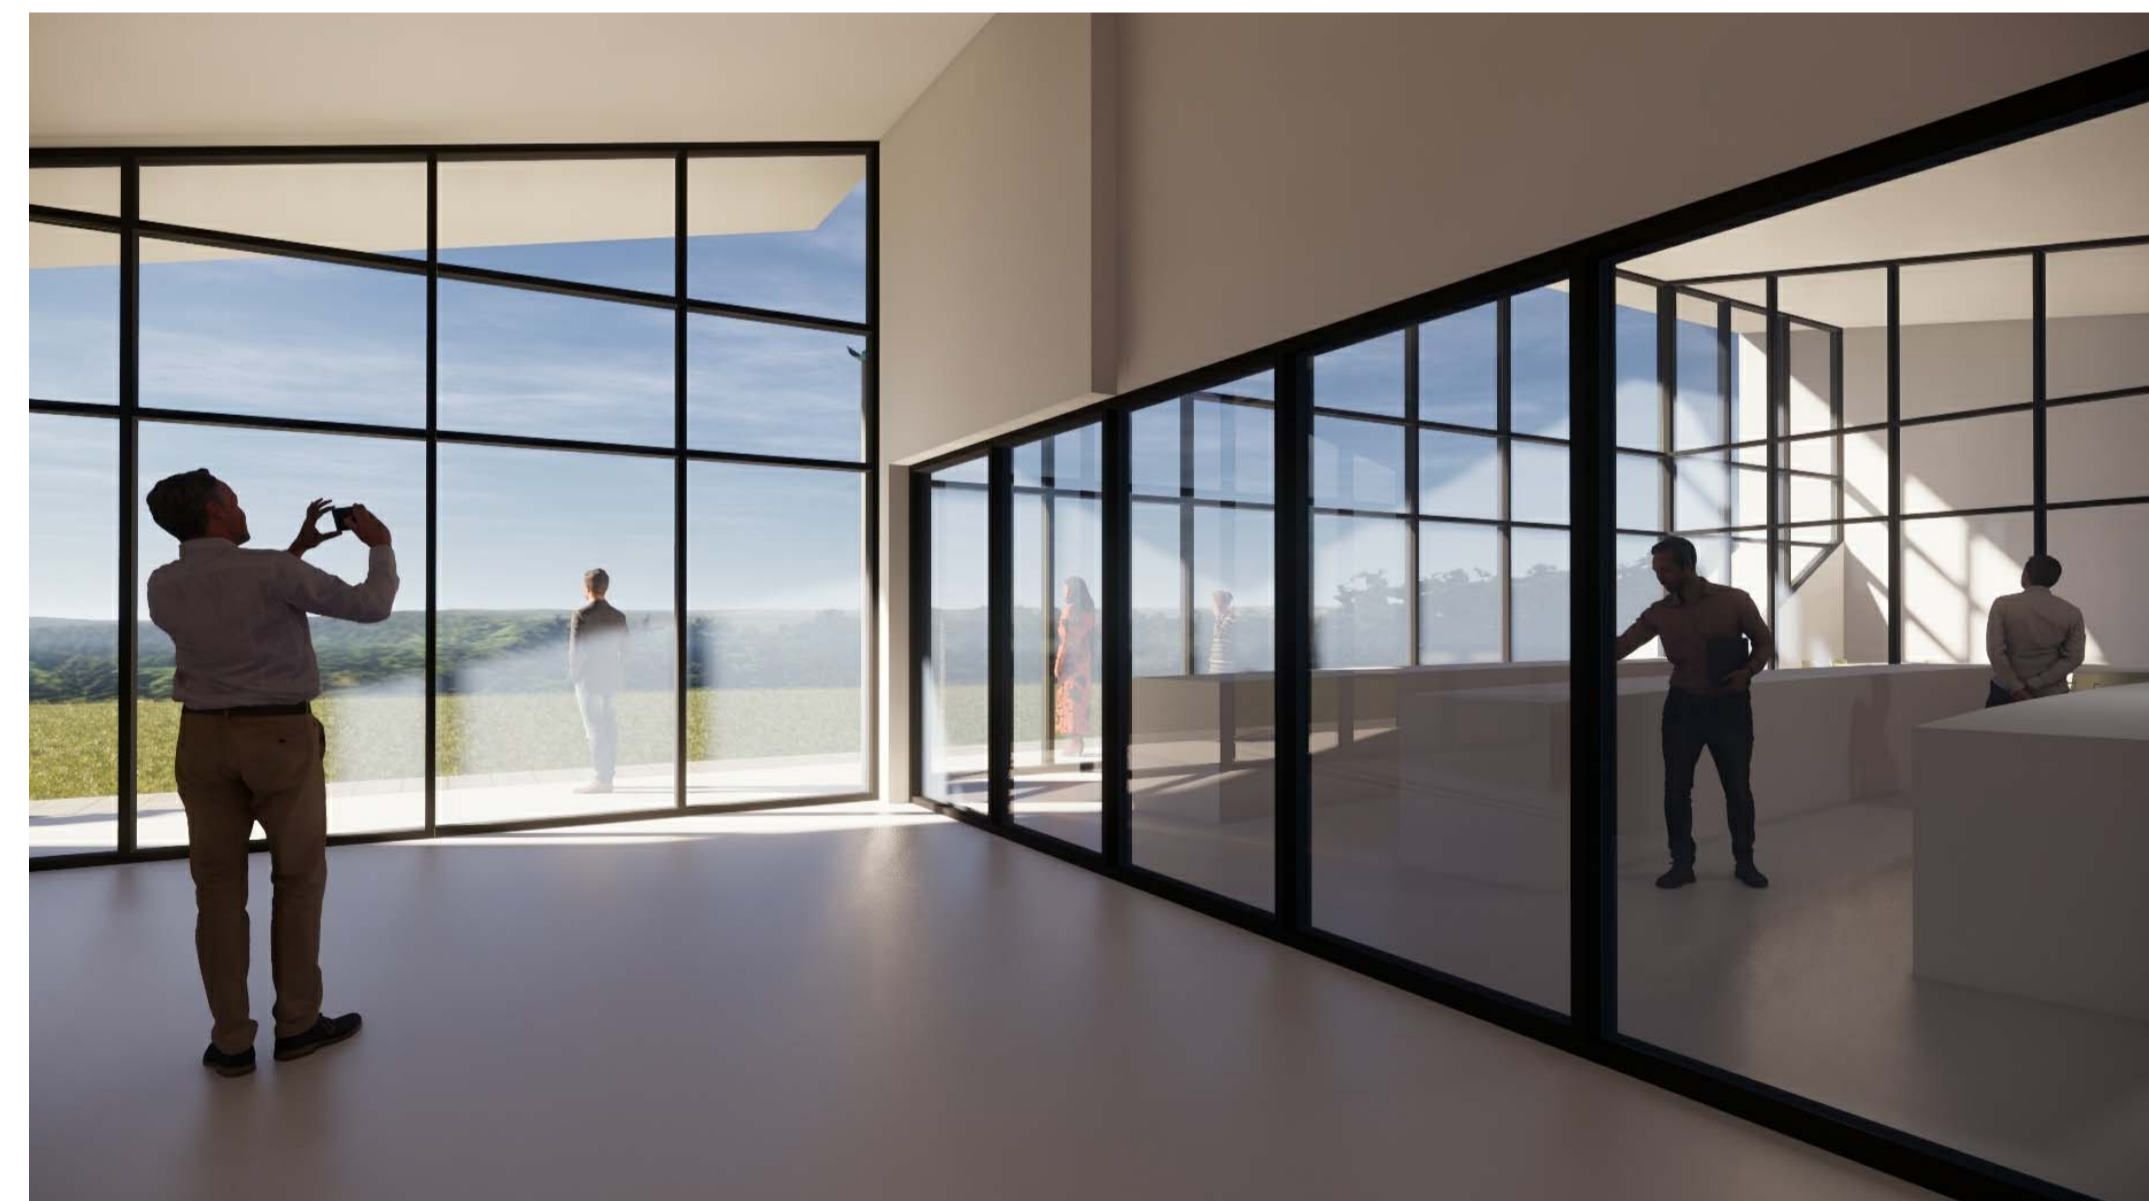

ISSUE	DESCRIPTION	DATE
	CLIENT REPRESENTATIVE SOUTHERN LAUNCH PROJECT MANAGER	
	ARCHITECTS & INTERIOR DESIGNERS GREENWAY ARCHITECTS STRUCTURAL & CIVIL ENGINEERS WALLBRIDGE GILBERT AZTEC SERVICE ENGINEERS LUCID CONSULTING ENGINEERS	

DRAWING
RANGE CONTROL - 3D
 VIEWS
 PROJECT

SOUTHERN LAUNCH

WHALERS WAY,
 SOUTH AUSTRALIA

GREENWAY
 ARCHITECTS

207 ANGAS STREET ADELAIDE S.A. 5000
 PHONE: (08) 8232 1888 FAX: (08) 8232 1271
 EMAIL: adelaide@greenwayarchitects.com.au

CONTRACTORS ARE TO VERIFY ALL DIMENSIONS ON THE JOB BEFORE COMMENCING ANY WORK OR PLANNING SHOP DRAWINGS. DO NOT SCALE FROM THE DRAWINGS. SHOULD SETOUT OR DIMENSIONS BE MISSING OR UNCLEAR, SEEK DIRECTION FROM GREENWAY.

DRAWN	DATE	
BM	AUGUST 2020	
SCALE	CHECKED	
@	SF	
JOB	SHEETS IN SET	DRAWING
G19058	15 OF	A20.03