
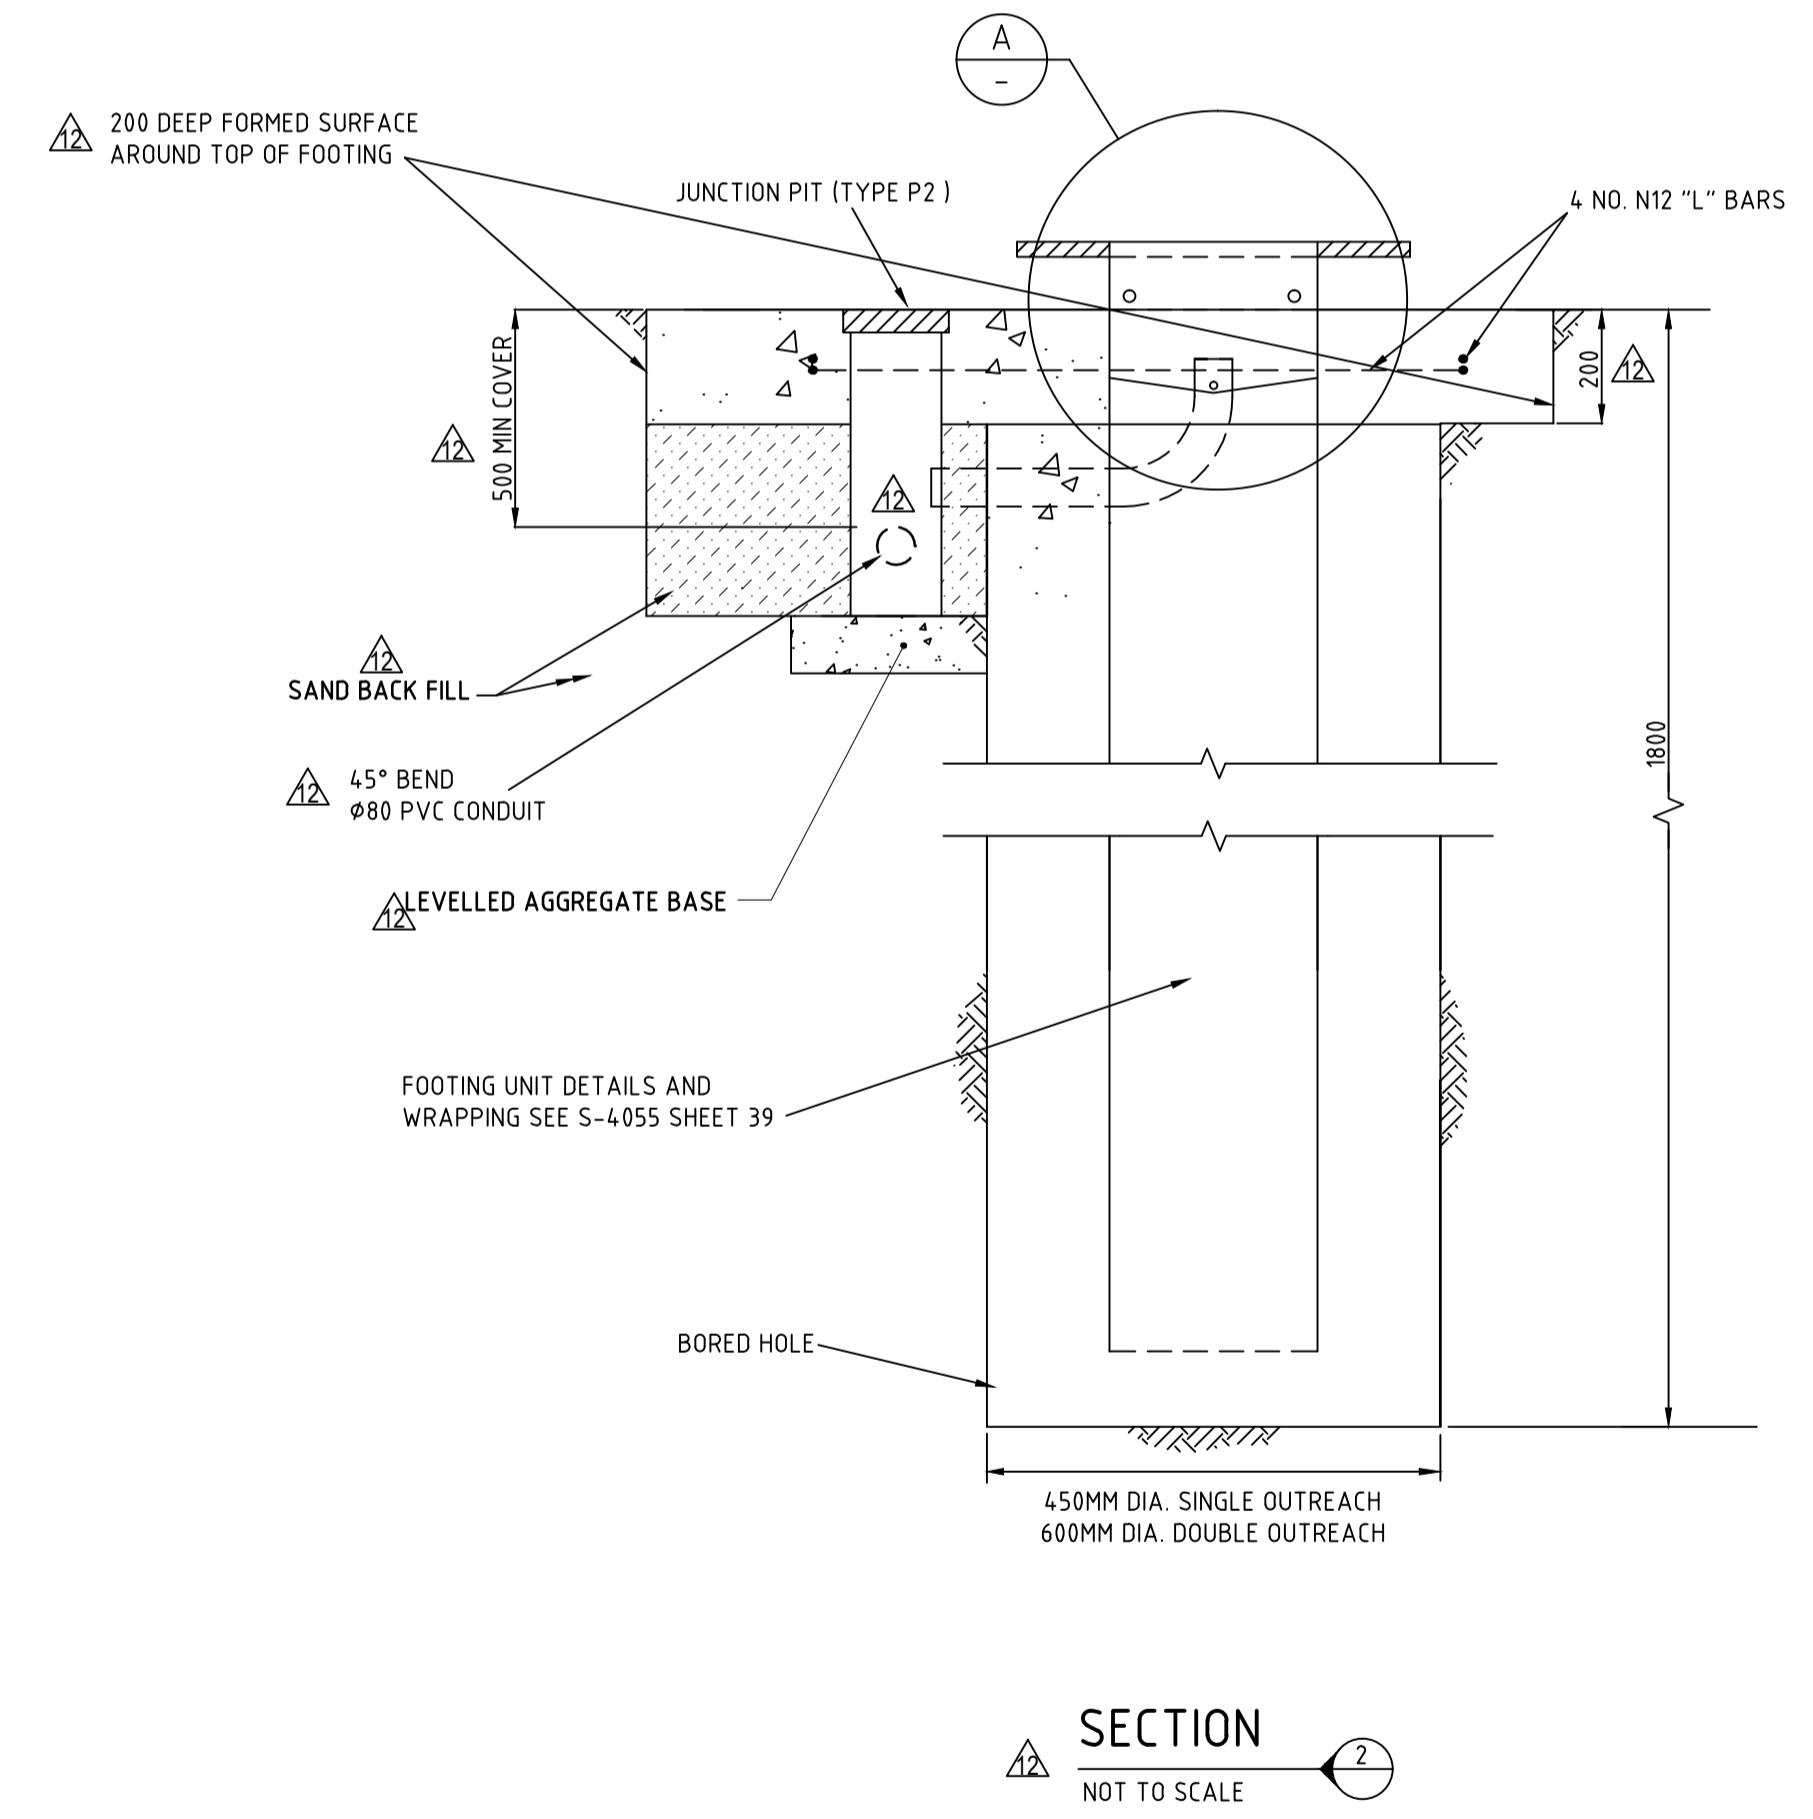
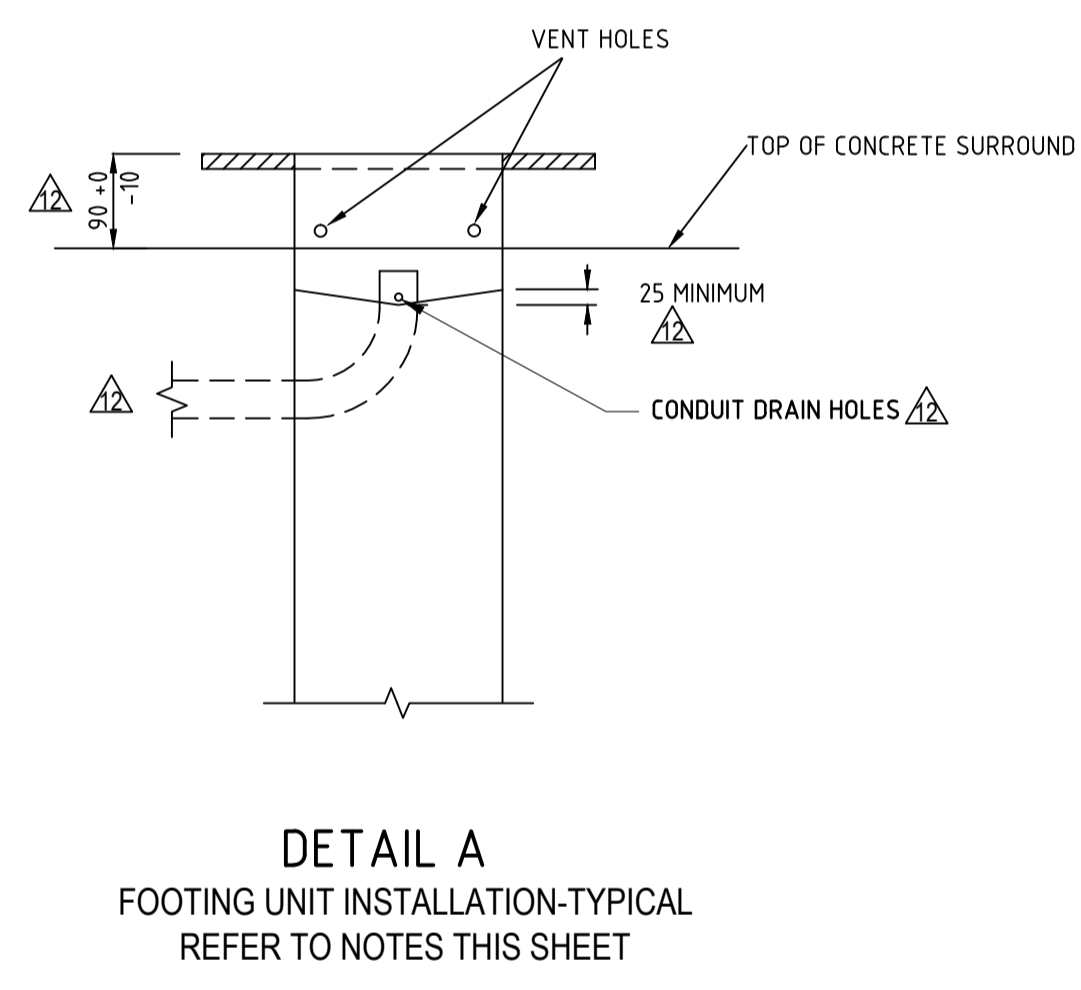
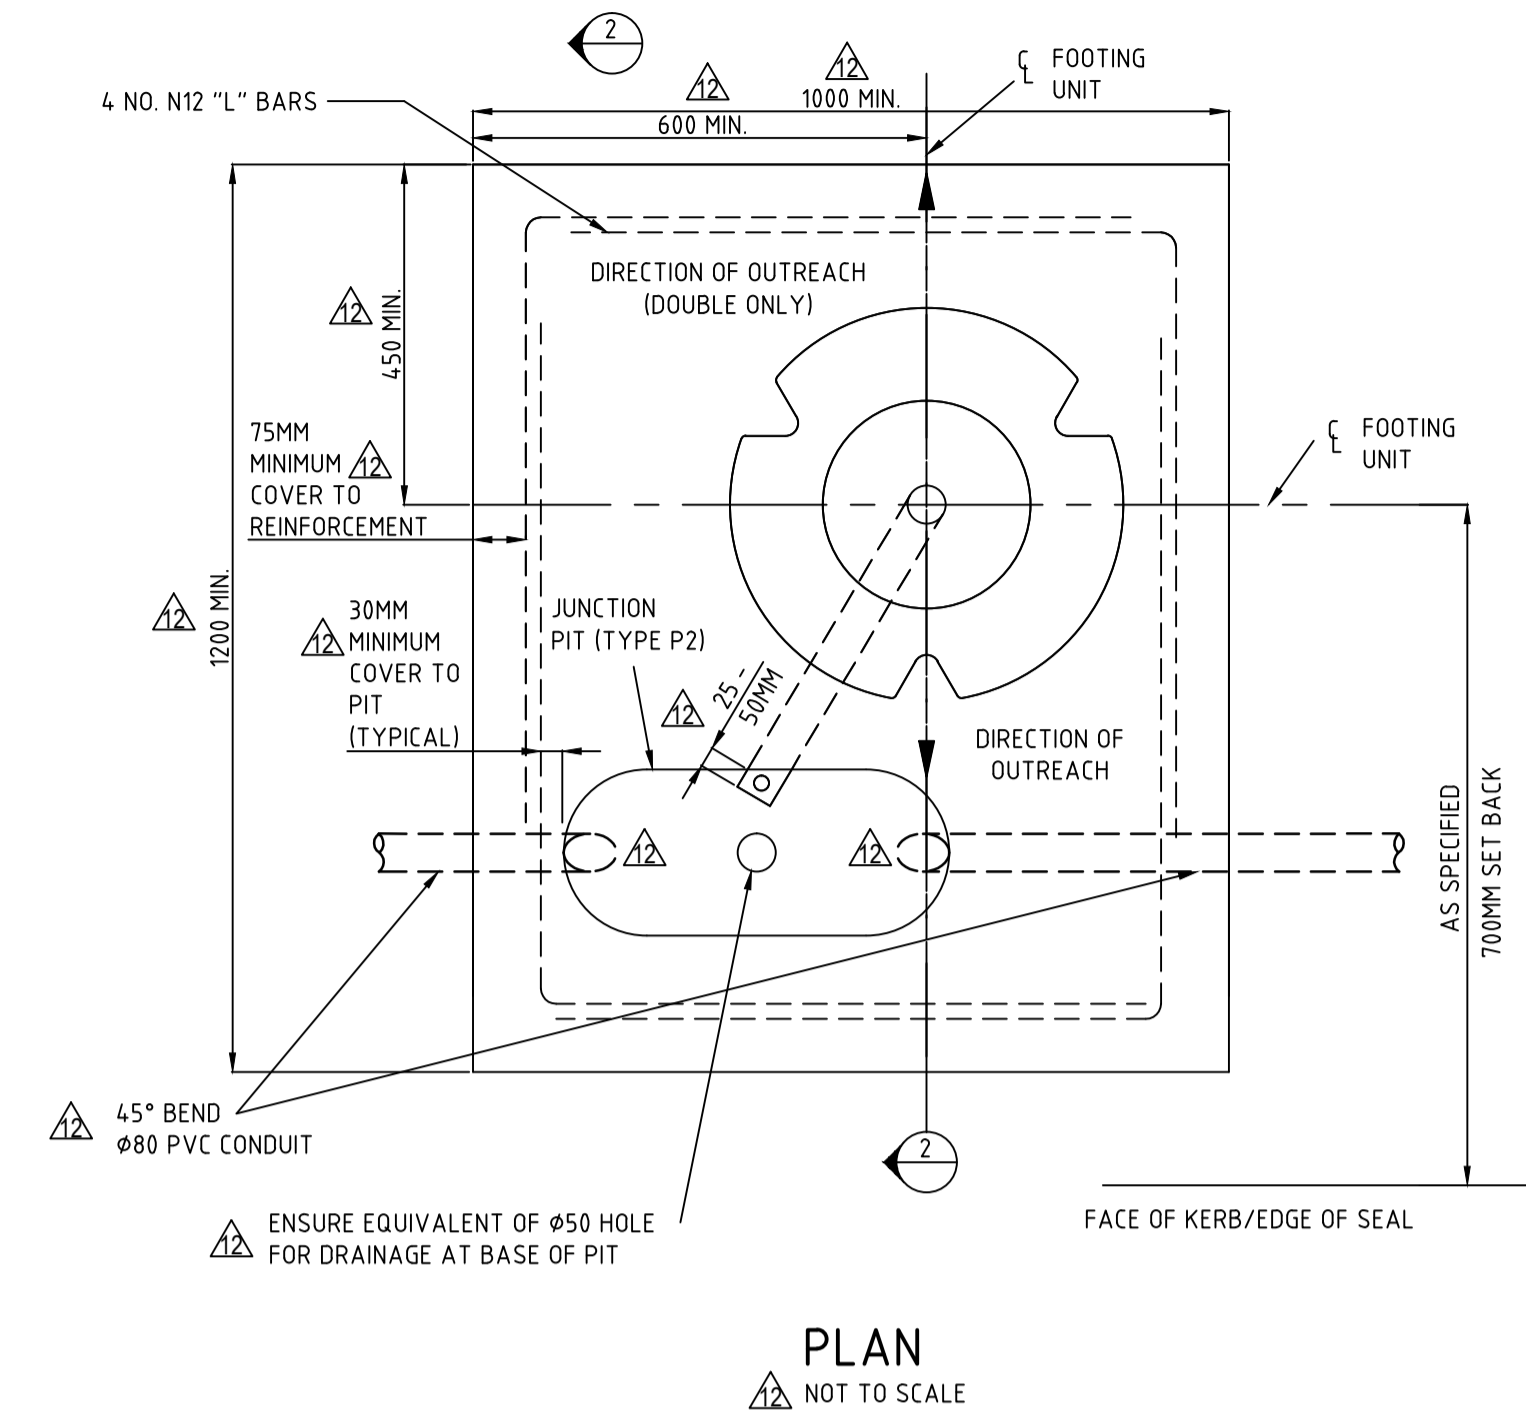


NOTES:

1. THESE FOOTINGS ARE SUITABLE FOR MOUNTING HEIGHTS UP TO 12M AND SINGLE OR DOUBLE OUTREACHES UP TO 4.5M.
2. LUMINAIRE WIND AREA 0.2M².
3. CONCRETE TO BE GRADE N32.
4. REINFORCEMENT BARS SHALL BE D500N IN ACCORDANCE WITH AS/NZS 4671. STANDARD HOOKS AND BENDS SHALL BE IN ACCORDANCE WITH AS 3600.
 Δ MIN. COVER SHALL BE 75MM UNLESS OTHERWISE SHOWN.
5. CONCRETE SURROUND SHALL BE FINISHED BELOW THE VENT HOLES IN THE SLIP BASE FOOTINGS UNIT. CONCRETE INSIDE FOOTING UNIT TO BE DISHED DOWN BY NOMINAL 25MM TO THE BOTTOM OF CONDUIT DRAIN HOLES AND BE OF SMOOTH FINISH. CONCRETE SURROUND NOT TO BE COVERED BY BACKFILL.
6. REFER TO DPTI STANDARD DRAWINGS FOR PIT INSTALLATION.
7. ALL DIMENSIONS SHOWN IN MM.

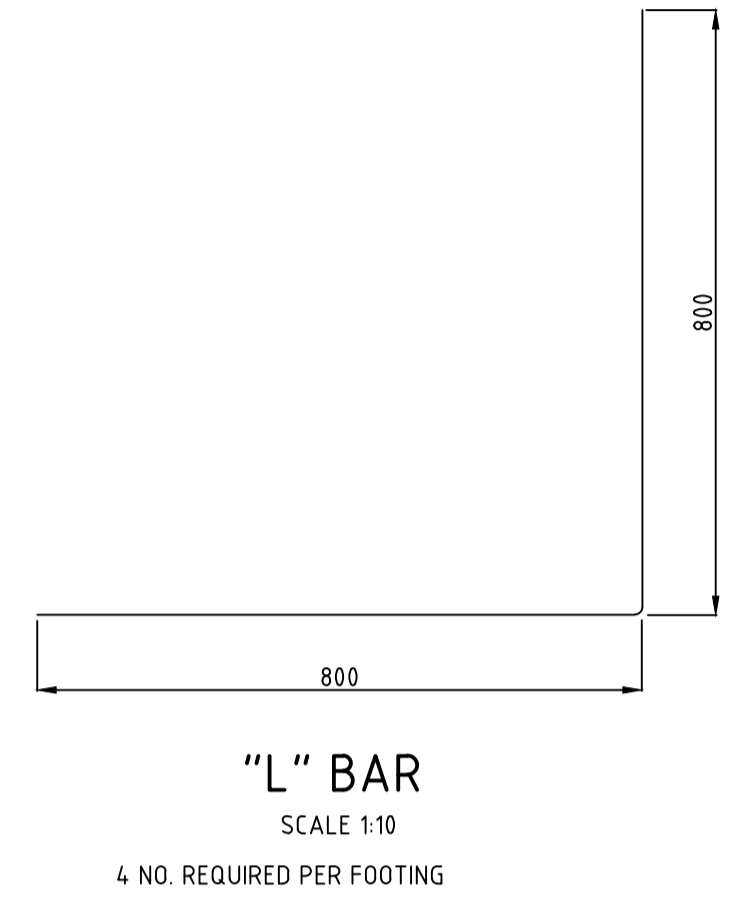

NO.	DESCRIPTION	DATE	RESP	AUTHORISED	TCD AMENDTS APPROVED FOR C OF H	DATE	TECH. DETAILS APPROVED FOR C OF H	CONSTRUCTED DATE
11	NOTE 5 ADDED, DIMENSIONS ALTERED.	27.11.15	MD	P MOLLOY		5/4/16	S. PASCALE	
10	CONCRETE & REINFORCEMENT NOTE AMENDED.	30.4.08	AP	P MOLLOY		05.05.08	P WILSON	
9	REFERENCE CORRECTED. DETAIL A DEFINED.	28.8.07	AP	P MOLLOY		29.8.07	P WILSON	
8	FORMED JUNCTION PIT DETAIL REMOVED. JUNCTION PIT P2 ADDED.	18.10.04	LM	W LEACH		12.11.04	R BURT	
7	DETAIL A ADDED	3.09.01	CE.	R. J.B.			R.J.BASSETT 3.09.01	
6	DRAWING REDRAWN IN DIFFERENT FORMAT	6.12.00	CE.	R. J.B.			R.J.BASSETT 6.12.00	
5	DIMENSIONS 125MM ALTERED TO CENTRE OF FOOTING UNIT	9.1.95	RD.	R. J.B.			R.J.BASSETT 1.2.95	
4	NOTE ADDED	3.8.93	AP.					
3	JUNCTION PIT DRAINAGE HOLE AND NOTE ADDED	3.8.93	AP.	V.NECHVOGLOD 6/8/93				
2	COVER ADDED	3.8.93	AP.					
1	DIMENSIONS ADDED	3.8.93	AP.					
1	BAR SHAPE AND NUMBER REQUIRED CHANGED	3.8.93	AP.					

100 MILLIMETRES ON ORIGINAL DRAWING

INDEX/LOCALITY	GEOM. LAYOUT	SURFACE LEVELS	LONG. SECTION	CROSS SECTIONS	DRAINAGE	SERVICES	SURVEY MARKS	MED. ES. S/FRS	PAV'T. MARKING	SIGNS	LIGHTING	T. CONTROL LAYOUT	T. CONTROL INST.	T/SECTION. JUNC.	TRAFFIC SIGNS	P.A.C./S. KING.	DUCT LOCATION	TREE REMOVAL	REG. SURVEY	LANDSCAPE
----------------	--------------	----------------	---------------	----------------	----------	----------	--------------	----------------	----------------	-------	----------	-------------------	------------------	------------------	---------------	-----------------	---------------	--------------	-------------	-----------

THIS PLAN SUPERSEDES DRAWING S-4055 SHEET 14

CONSTRUCTED DATE	DESIGN	DRAWN T.J.C. 10.9.91	G.WOOLDRIDGE SUPERVISING TECHNICAL OFFICER
	CHECKED J.T.	D.FITZSIMONS MANAGER REGIONAL SERVICES	
	APPROVED V.NECHVOGLOD 6.11.91	FOR COMM. OF HIGHWAYS DATE	

TRANSPORT SA

STANDARD DRAWING
LIGHTING
PILED FOOTING – FRONT JUNCTION PIT

PROJECT START : PRP. PROJECT END : PRP.

PROJECT NO. SURVEY FILE AMEND SHEET 19 DRG S-4055

LD 100

