

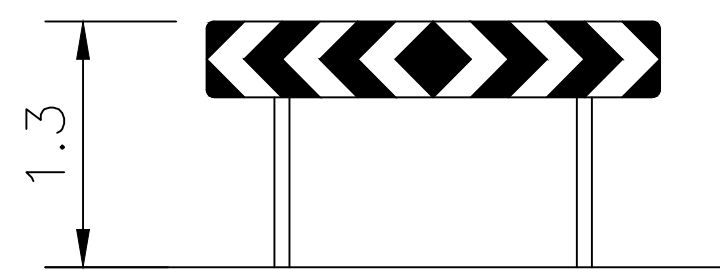


RURAL
ENVIRONMENT


0.6 (0.6 <=> 1.2)

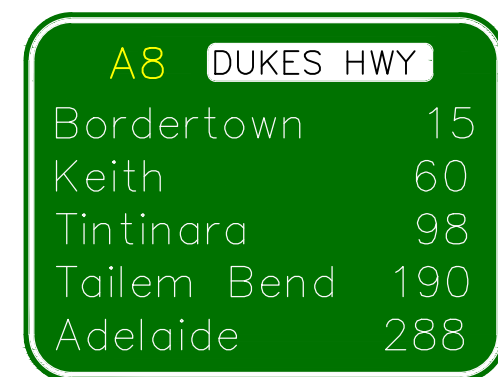

1.5

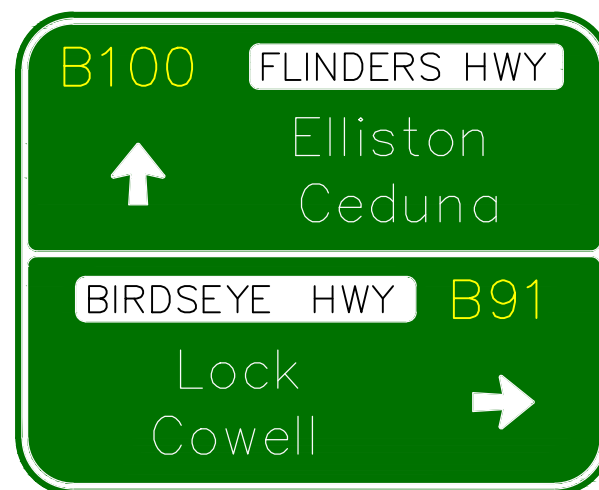

2.0

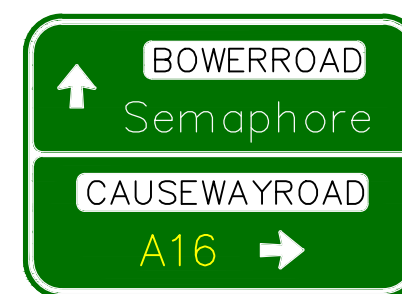


For no pedestrian movements.

For pedestrian movements.


URBAN
ENVIRONMENT

2.0

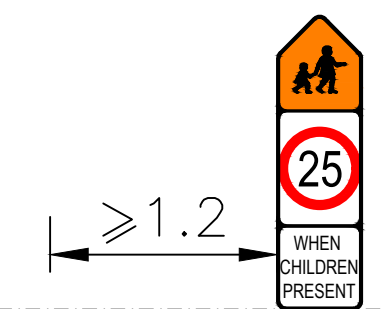

0.3

>= 1.2

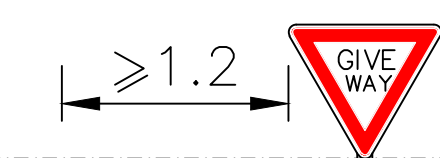


0.3

>= 1.2




0.3

>= 1.2

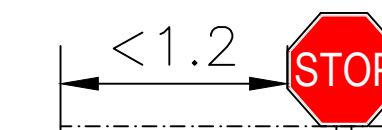

0.3

< 1.2

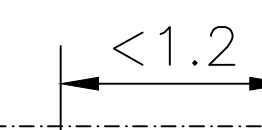

0.3

< 1.2



0.3

2.5

Defined Pathway

Kerb & Gutter

Defined Pathway

Kerb & Gutter

Kerb & Gutter

Defined Pathway


Defined Pathway

Kerb & Gutter

No Defined Pathway

Defined Pathway


Kerb & Gutter

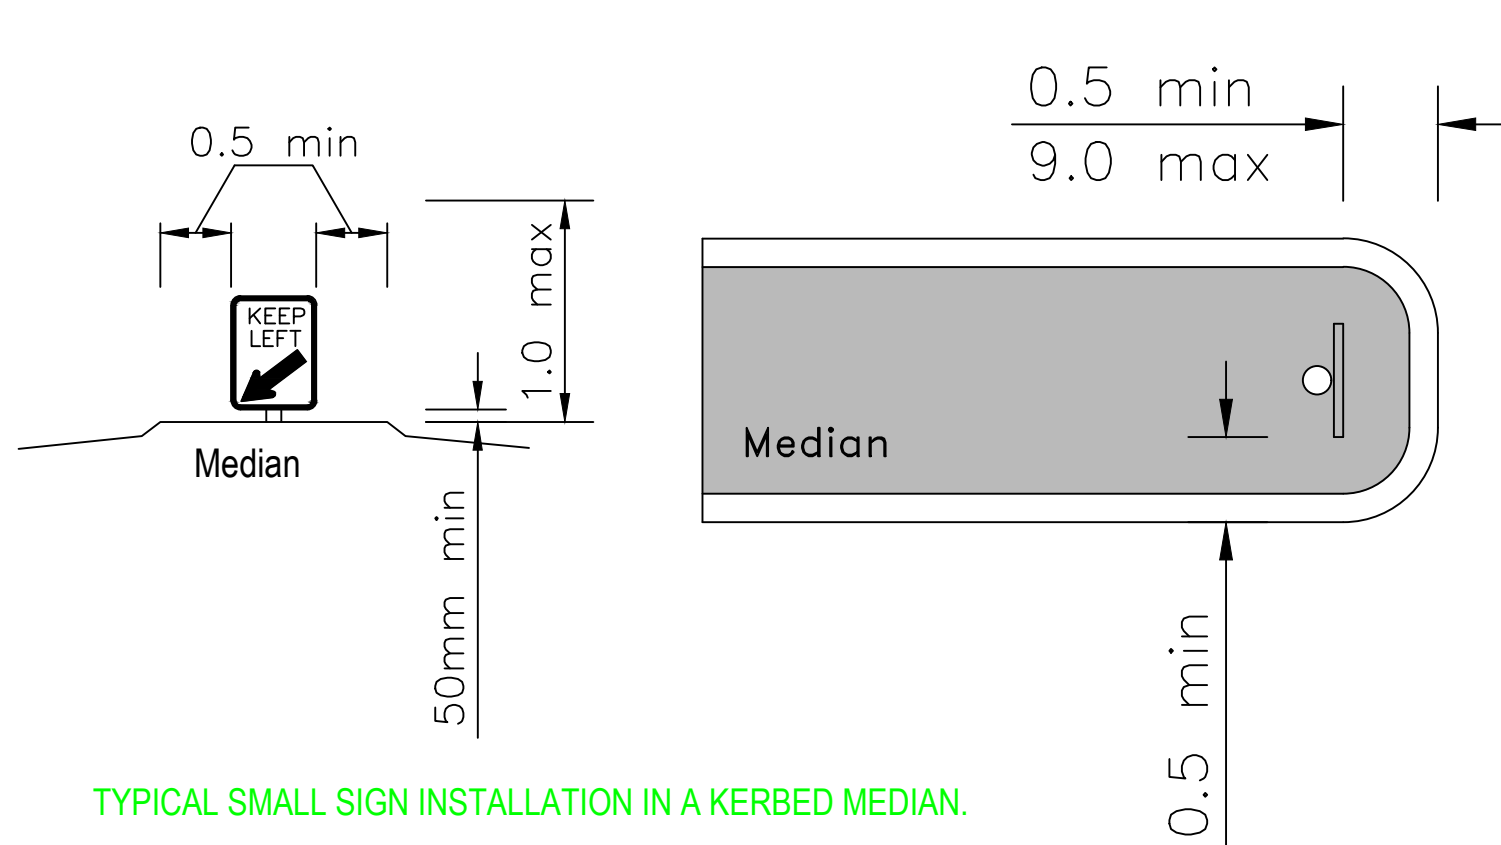


TYPICAL SMALL SIGN INSTALLATION IN A KERBED MEDIAN.

INSTALL SIGN(S) IN THE HEIGHT RANGE BETWEEN 50mm ABOVE THE SURFACE LEVEL (BOTTOM OF SIGN) TO A MAXIMUM OVERALL SIGN HEIGHT NOT EXCEEDING 1.0m.

EACH SIGN WILL REQUIRE ASSESSMENT AT THE TIME OF INSTALLATION TO DETERMINE THE IDEAL HEIGHT IN THAT RANGE.

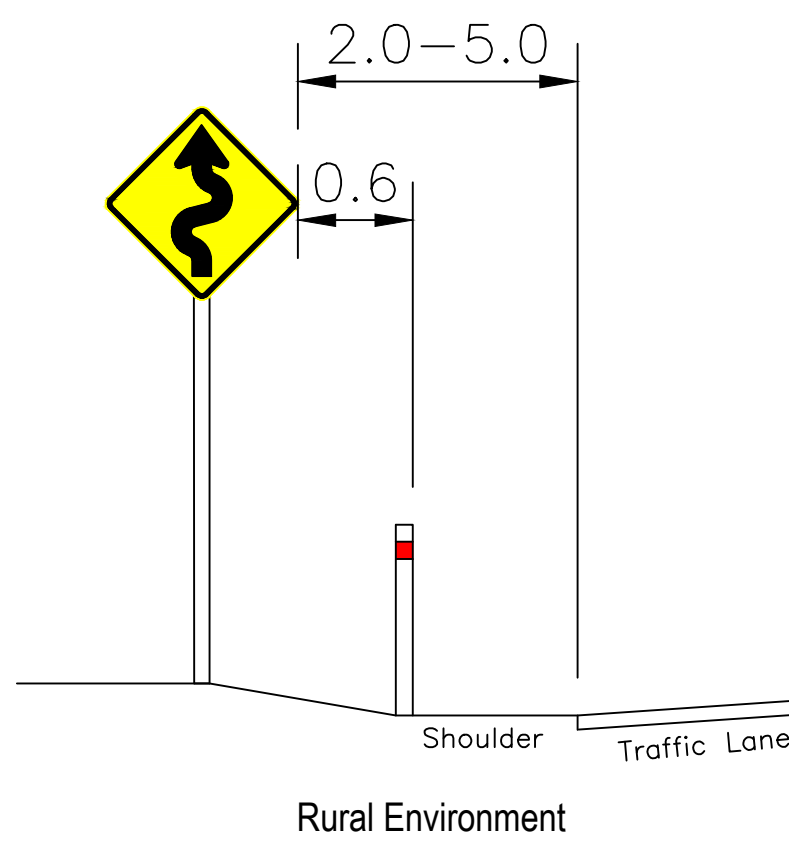

Rural Environment

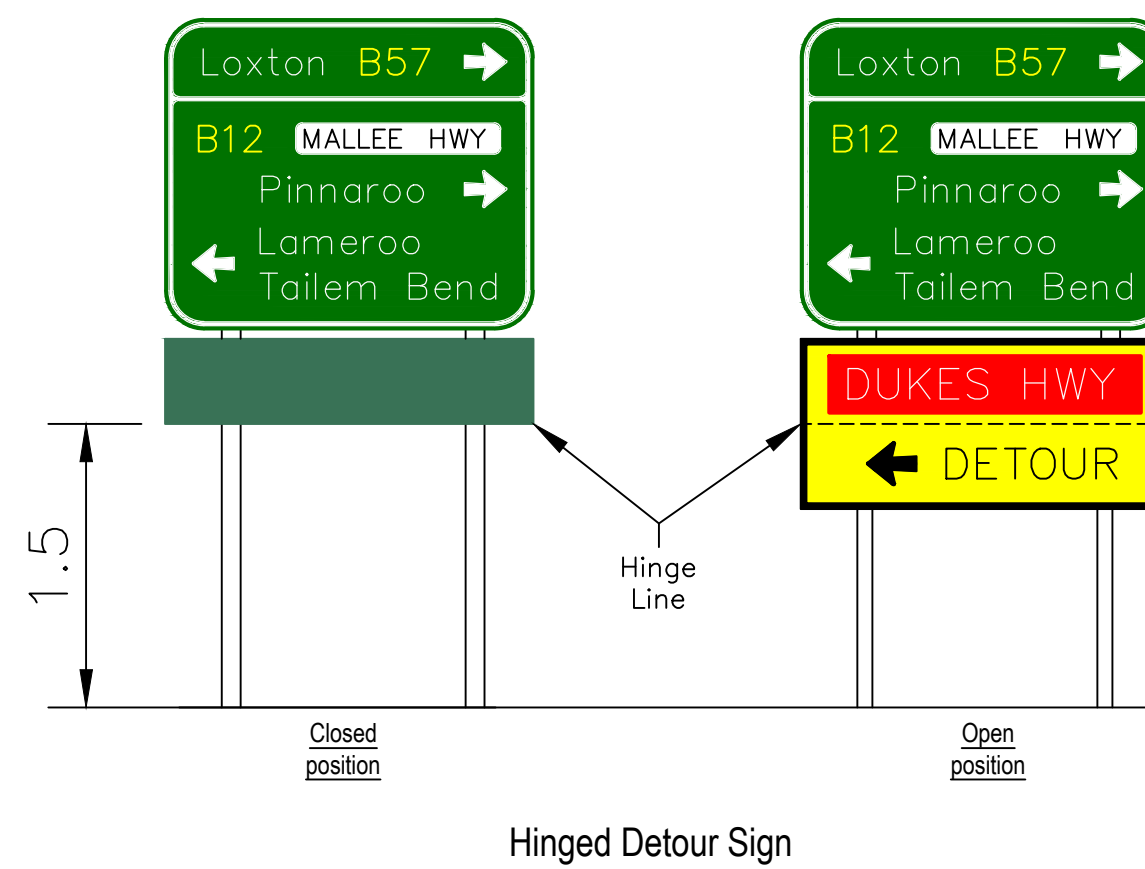

Hinged Detour Sign

NOTES:

1. ALL DIMENSIONS IN METRES UNLESS OTHERWISE STATED.
2. TO BE READ IN CONJUNCTION WITH THE DEPARTMENT'S MASTER SPECIFICATION RD-LM-C4 AND RD-LM-S2
3. ALL MEASUREMENTS SHOWN ARE A MINIMUM UNLESS OTHERWISE STATED.
4. SIGN HEIGHTS SHOWN ARE PREFERRED HEIGHTS BUT MAY BE ADJUSTED TO SUIT SITE CONDITIONS.
5. HEIGHT OF SIGN AT DEFINED PATHWAYS IS DEPENDANT ON LATERAL OFFSET TO BOUNDARY.
6. OVERHEAD SIGN CLEARANCES FROM GROUND TO BASE OF THE SIGN ARE:
5.5m (MIN.) OVER ROADWAYS
4.6m OVER SHOULDER / PARKING LANES / EMERGENCY LANES

					INDEX SHEET REFERENCE: XXXX SHEET X		DESIGNED QUALIFICATION DATE: REVIEWER QUALIFICATION DATE: INDEPENDENT DESIGN CERTIFIER (IF REQUIRED) QUALIFICATION DATE:		 Government of South Australia Department for Infrastructure and Transport		PROJECT No.: FILE No.: DESIGN No.: SURVEY No.: PROJECT START ROAD RUNNING DISTANCE: N/A PROJECT END ROAD RUNNING DISTANCE: N/A		STANDARD DRAWING GENERAL POST MOUNTED SIGN INSTALLATION SIGN HEIGHT AND OFFSET DETAILS						
0	PREVIOUS NO. MS-R49-1 TO BECOME STANDARD DRAWING				LM	CT	CHRIS TOWN	15.7.24			SCALES: NOT TO SCALE		DESIGNED:	DRAFTED:	ACCEPTED FOR USE: C TOWN TITLE: STANDARDS & APPROVALS DATE: 15.7.24	ACCEPTANCE FORM KNET No.: 21841351	DRAWING No.: S-4540	SHEET No.: 1	AMEND No.: 0
No.	AMENDMENT DESCRIPTION				BY	CHECK	ACCEPTANCE	DATE	UNCONTROLLED COPY WHEN PRINTED	100 MILLIMETRES ON ORIGINAL DRAWING	ALL DIMENSIONS ARE IN METRES UNLESS SHOWN OTHERWISE								

UNCONTROLLED COPY WHEN PRINTED

100 MILLIMETRES ON ORIGINAL DRAWING

ALL DIMENSIONS ARE IN METRES UNLESS SHOWN OTHERWISE

CAD FILE NAME: S-4540 SHEET 0001.DWG