


Main South Road Duplication Project: Stage 1

Concept Design
FOR ILLUSTRATION PURPOSES ONLY

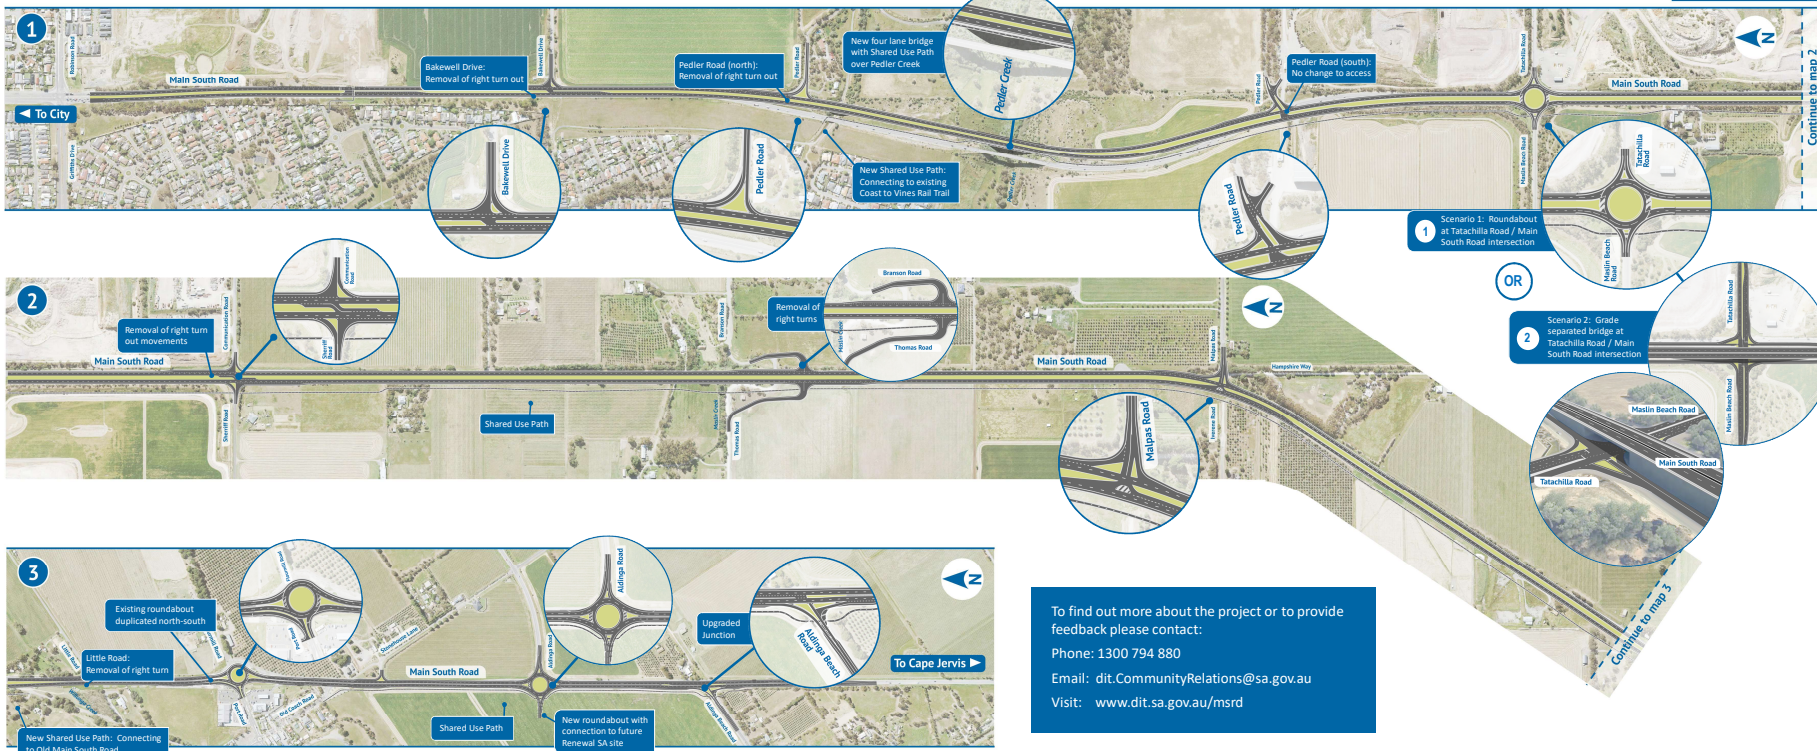

To find out more about the project or to provide feedback please contact:
 Phone: 1300 794 880
 Email: dit.CommunityRelations@sa.gov.au
 Visit: www.dit.sa.gov.au/msrd

