
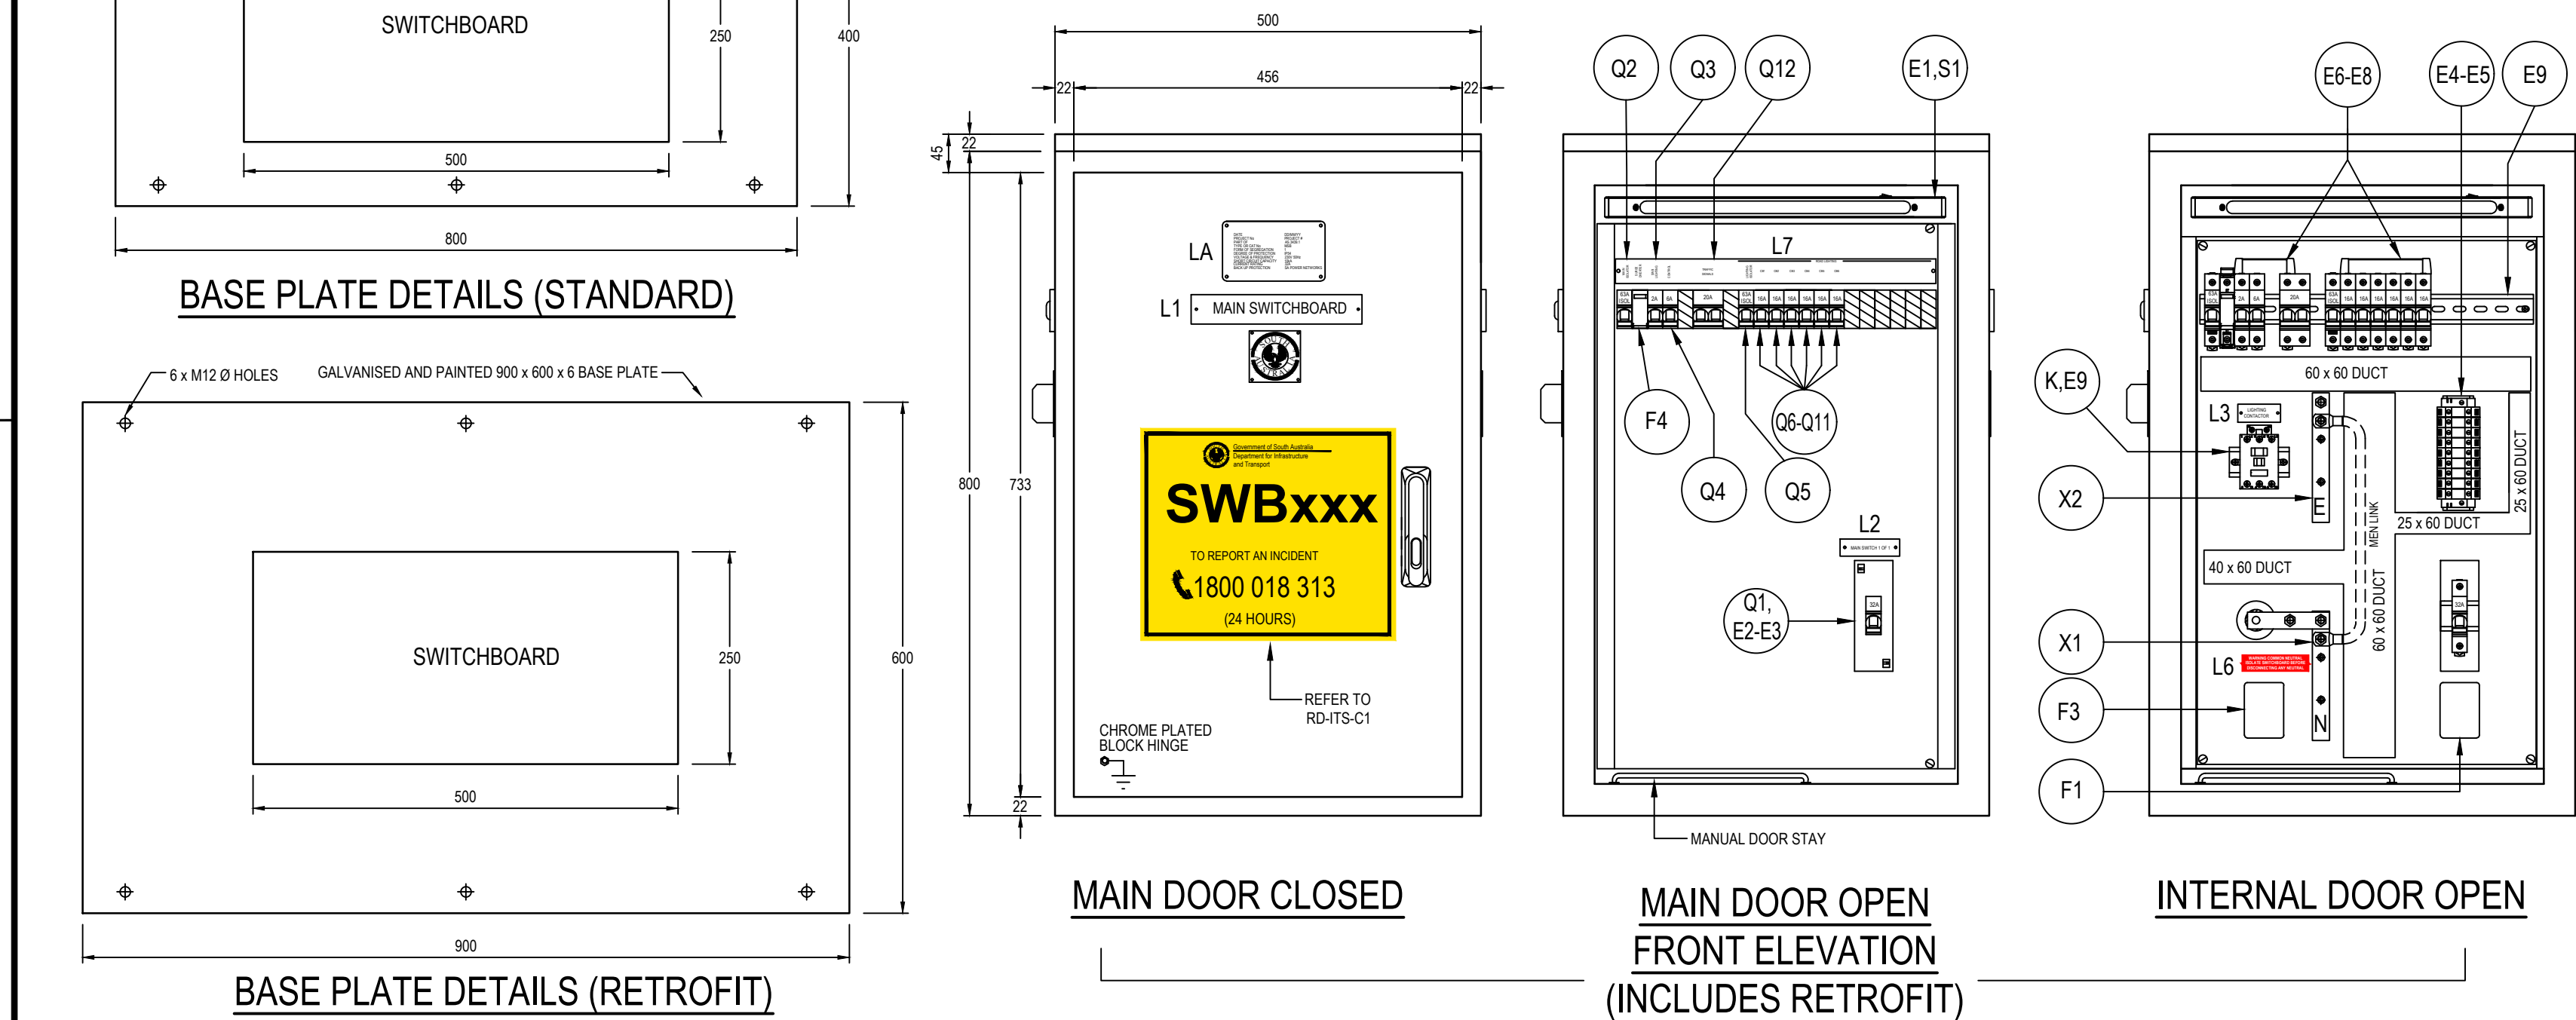
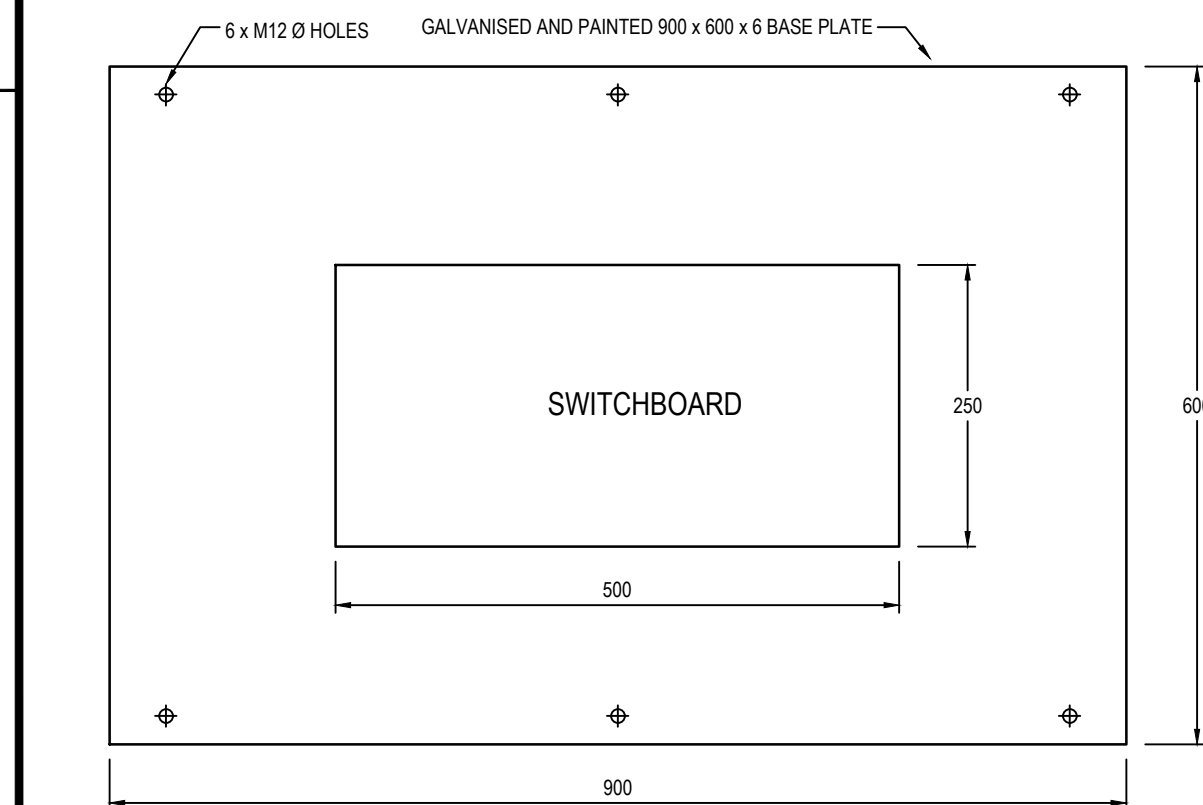
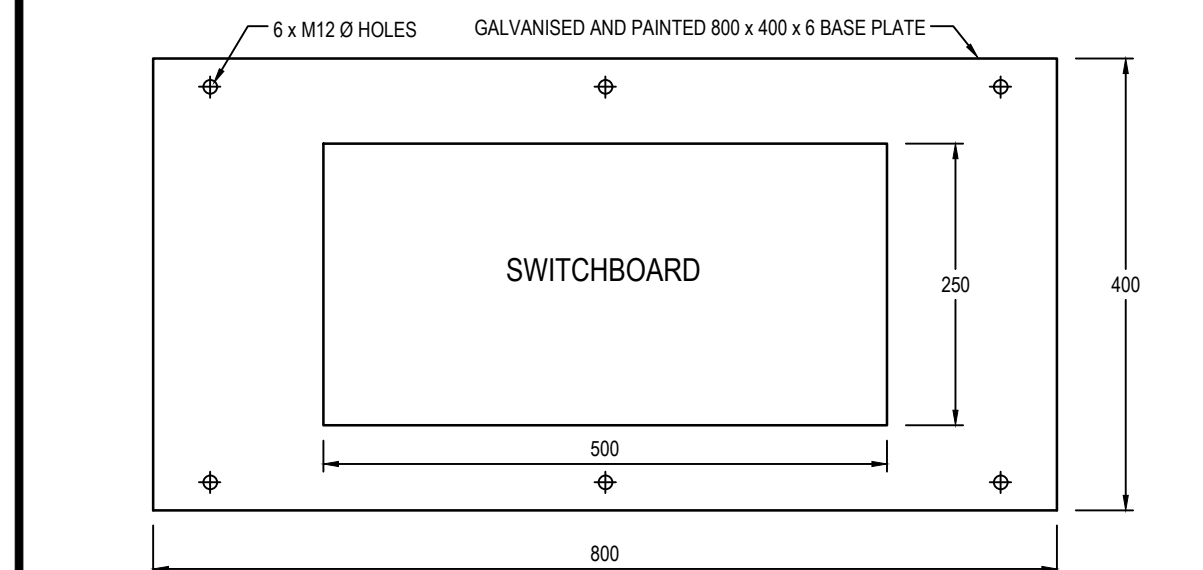


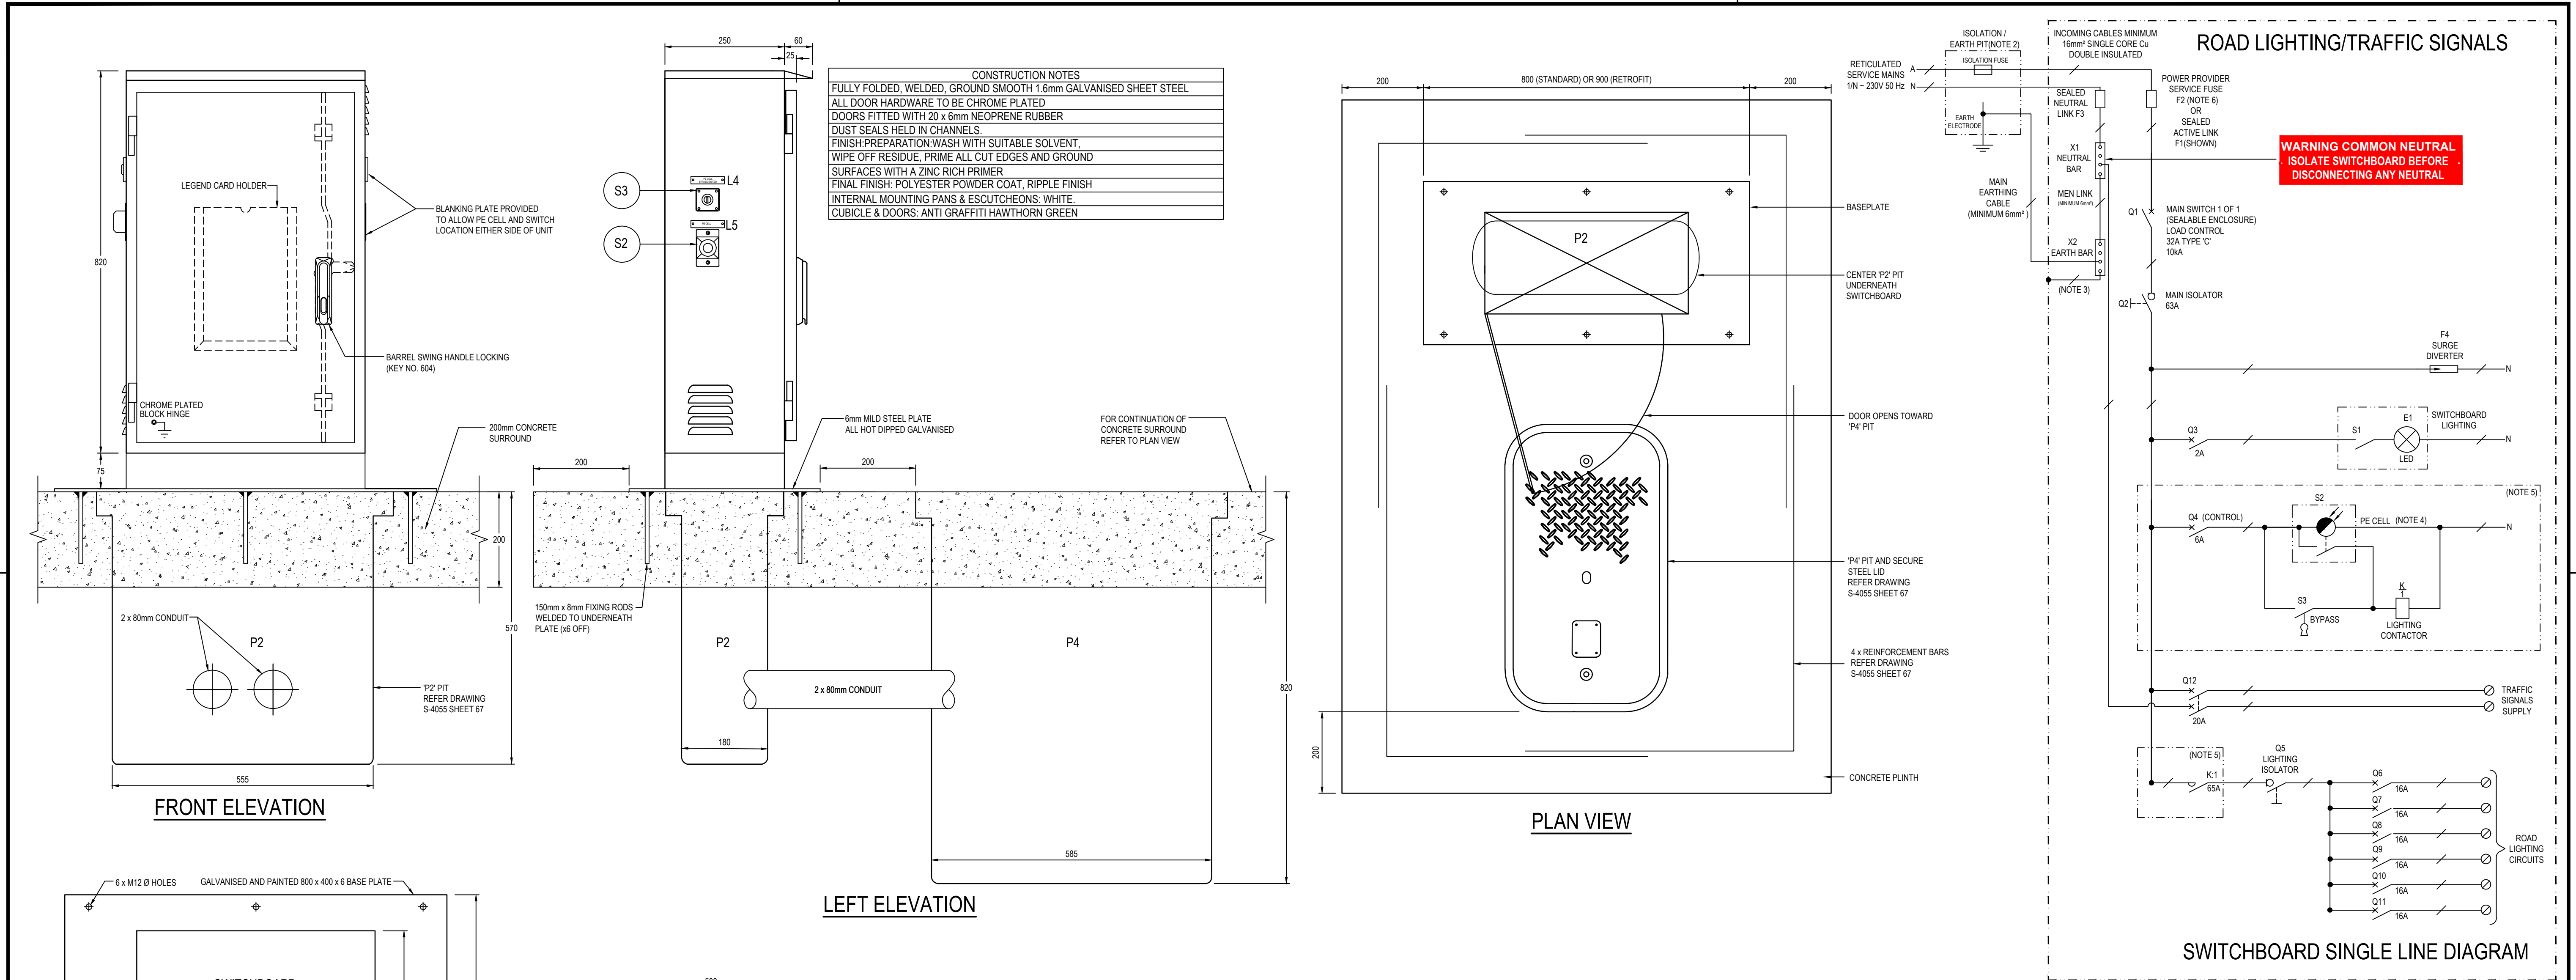


EQUIPMENT SCHEDULE				
(EQUIPMENT ITEMS CAN BE SUBSTITUTED WITH AN EQUIVALENT - WHERE APPROVED BY THE PRINCIPAL)				
REF.	ITEM DESCRIPTION	MANUFACTURER	QTY.	ITEM NO.
F1	SEALED ACTIVE LINK	NETEC	1	AN140-4T35-R
F2	FUSE HOLDER	IPD	1	S71002AFWS
F3	SEALED NEUTRAL LINK	NETEC	1	AN140-4T35-B
F4	SURGE DIVERTER 230V 50Hz Imax 50kA	PHOENIX CONTACT	1	VAL-MS-50-275-P
X1	NEUTRAL BAR	-	-	-
X2	EARTH BAR	-	-	-
Q1	MAIN SWITCH, 32A, 10kA, 1P, 'TYPE C'	SCHNEIDER	1	A9F54132
Q2.5	ISOLATOR, 63A, 1P	SCHNEIDER	2	A9S86163
Q3	CCT. BKR., 1P, 2A, 6kA, TYPE 'C'	SCHNEIDER	1	A9F44102
Q4	CCT. BKR., 1P, 6A, 6kA, TYPE 'C'	SCHNEIDER	1	A9F44106
Q6-11	CCT. BKR., 1P, 16A, 6kA, TYPE 'C'	SCHNEIDER	6	A9F44116
Q12	CCT. BKR., 2P, 20A, 10kA, TYPE 'C'	SCHNEIDER	1	A9F54220
E1, S1	LED LIGHT 8W, WITH SWITCH	FANDIS	1	CLG-L307
S2	MINIATURE PHOTOCELL	ROYCE THOMPSON	1	MICROSTAR 2000 IP65
S3	KEY SWITCH	KRAUS & NAIMER	1	CA10 A201 E AU29
K	CONTACTOR	SPRECHER & SCHUH	1	CA7-37-00-240
E2	PADLOCKING DEVICE	SCHNEIDER	1	A9A26380
E3	MAIN SWITCH ENCLOSURE	SCHNEIDER	1	13392
E4	TERMINALS 16mm ²	CONNECTWELL	A.R.	CTS16U
E5	END STOP	CONNECTWELL	A.R.	CA102
E6	1P BUS COMB END CAP	SCHNEIDER	A.R.	A9XPE110
E7	1P BUS COMB-24 MODULES-100A	SCHNEIDER	A.R.	A9XPH124
E8	TOOTH CAPS	SCHNEIDER	A.R.	A9XPT920
E9	DIN RAIL	-	-	-

- NOTES:
- ALL VALUES AND LAYOUTS ARE TYPICAL AND SUBJECT TO ELECTRICAL DESIGN.
 - WHERE EARTH ELECTRODE IS LOCATED IN AN ISOLATION / EARTH PIT BETWEEN THE SUPPLY POINT AND SWITCHBOARD, THE ISOLATION / EARTH PIT MUST BE LOCATED AS CLOSE AS POSSIBLE TO THE SWITCHBOARD BUT NO LESS THAN 5m.
 - SWITCHBOARD ENCLOSURE MUST BE BONDED TO THE EARTH BAR INSIDE THE SWITCHBOARD.
 - TO FEED A ROAD LIGHTING CIRCUIT WITH 4 LUMINAIRES OR LESS, THE CIRCUIT SHOULD BE CONNECTED DIRECTLY TO THE PE CELL.
 - FOR SMART LIGHTING CONTROLLED CIRCUITS, REMOVE PE CELL CIRCUITRY AND LIGHTING CONTACTOR, AND CONNECT LIGHTING ISOLATOR DIRECTLY TO THE MAIN SUPPLY.
 - POWER PROVIDER SERVICE FUSE IS ONLY USED FOR UNPROTECTED CONSUMER MAINS.

A.R. = AS REQUIRED

LABELS

NOTE: ALL LABELS TO BE RETAINED WITH SECURITY PINS

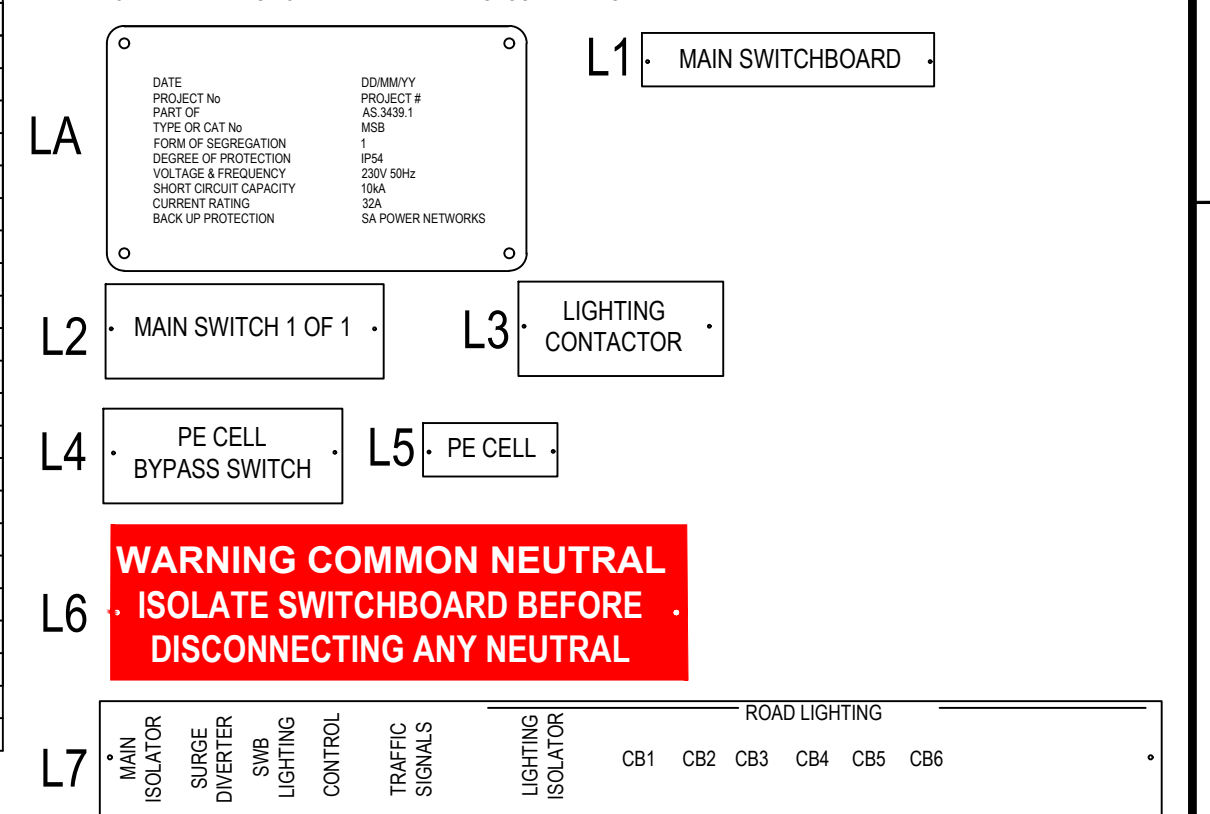

THIS SHEET SUPERSEDES DRAWING S-4055 SHEET 43

--	--	