


D71437


REFERENCE MARKS				
CNR	BEARING	FROM	DIST	PM NO
1	132°48'	PM FD	1-77	6028/3888
2	137°28'	MP FD	0-71	
3	342°30'	MP FD	1-31	
4	343°55'	PM FD	0-98	6028/3887
5	69°58'	MP	0-67	
6	84°05'	MP	1-33	
7	83°14'	MP	0-82	
8	47°11'	MP	1-93	
9	79°56'	MP	1-28	
10	91°59'	MP	1-27	
11	89°03'	MP	1-74	
12	94°18'	MP	1-23	
13	101°05'	PM	1-08	6028/3946
14	80°21'	MP	3-73	
15	53°18'	MP	1-66	
16	78°03'	MP	0-97	
17	71°01'	MP	1-06	
18	88°52'	MP	1-17	
19	23°22'30"	PIPE	46-72	
20	30°02'	MP	1-06	
21	20°45'	MP	1-40	
22	356°28'	MP	1-02	
23	337°46'	MP	1-54	
24	359°56'	PM	0-92	6028/3947
25	10°38'	MP	0-92	
26	2°12'	MP	0-86	
27	334°10'	MP	1-02	
28	327°06'	MP	1-27	
29	23°32'	MP	0-90	
30	14°47'	MP	1-09	
31	30°53'	MP	1-10	
32	17°56'	MP	1-32	
33	260°44'	PM FD	466-13	6028/3429 NEW FIX
34	356°56'	MP	0-88	
35	319°37'	PM	1-07	6028/3948
36	260°30'	MP	0-98	
37	265°40'	MP	1-30	
38	289°26'	MP	0-86	
39	257°07'	MP	0-93	
40	242°08'	MP	0-87	
41	269°31'	MP	0-95	
42	287°36'	MP	3-87	
43	283°36'	MP	0-91	
44	277°01'	MP	0-84	
45	244°09'	MP	0-85	
46	238°47'	MP	0-84	
47	273°15'	MP	0-83	
48	101°10'	MP FD	1-25	
49	251°47'	MP FD	1-14	
50	328°32'	PM FD	1-24	6028/1231 NEW FIX

Enlargement E1
NOT TO SCALE

Enlargement E2
NOT TO SCALE

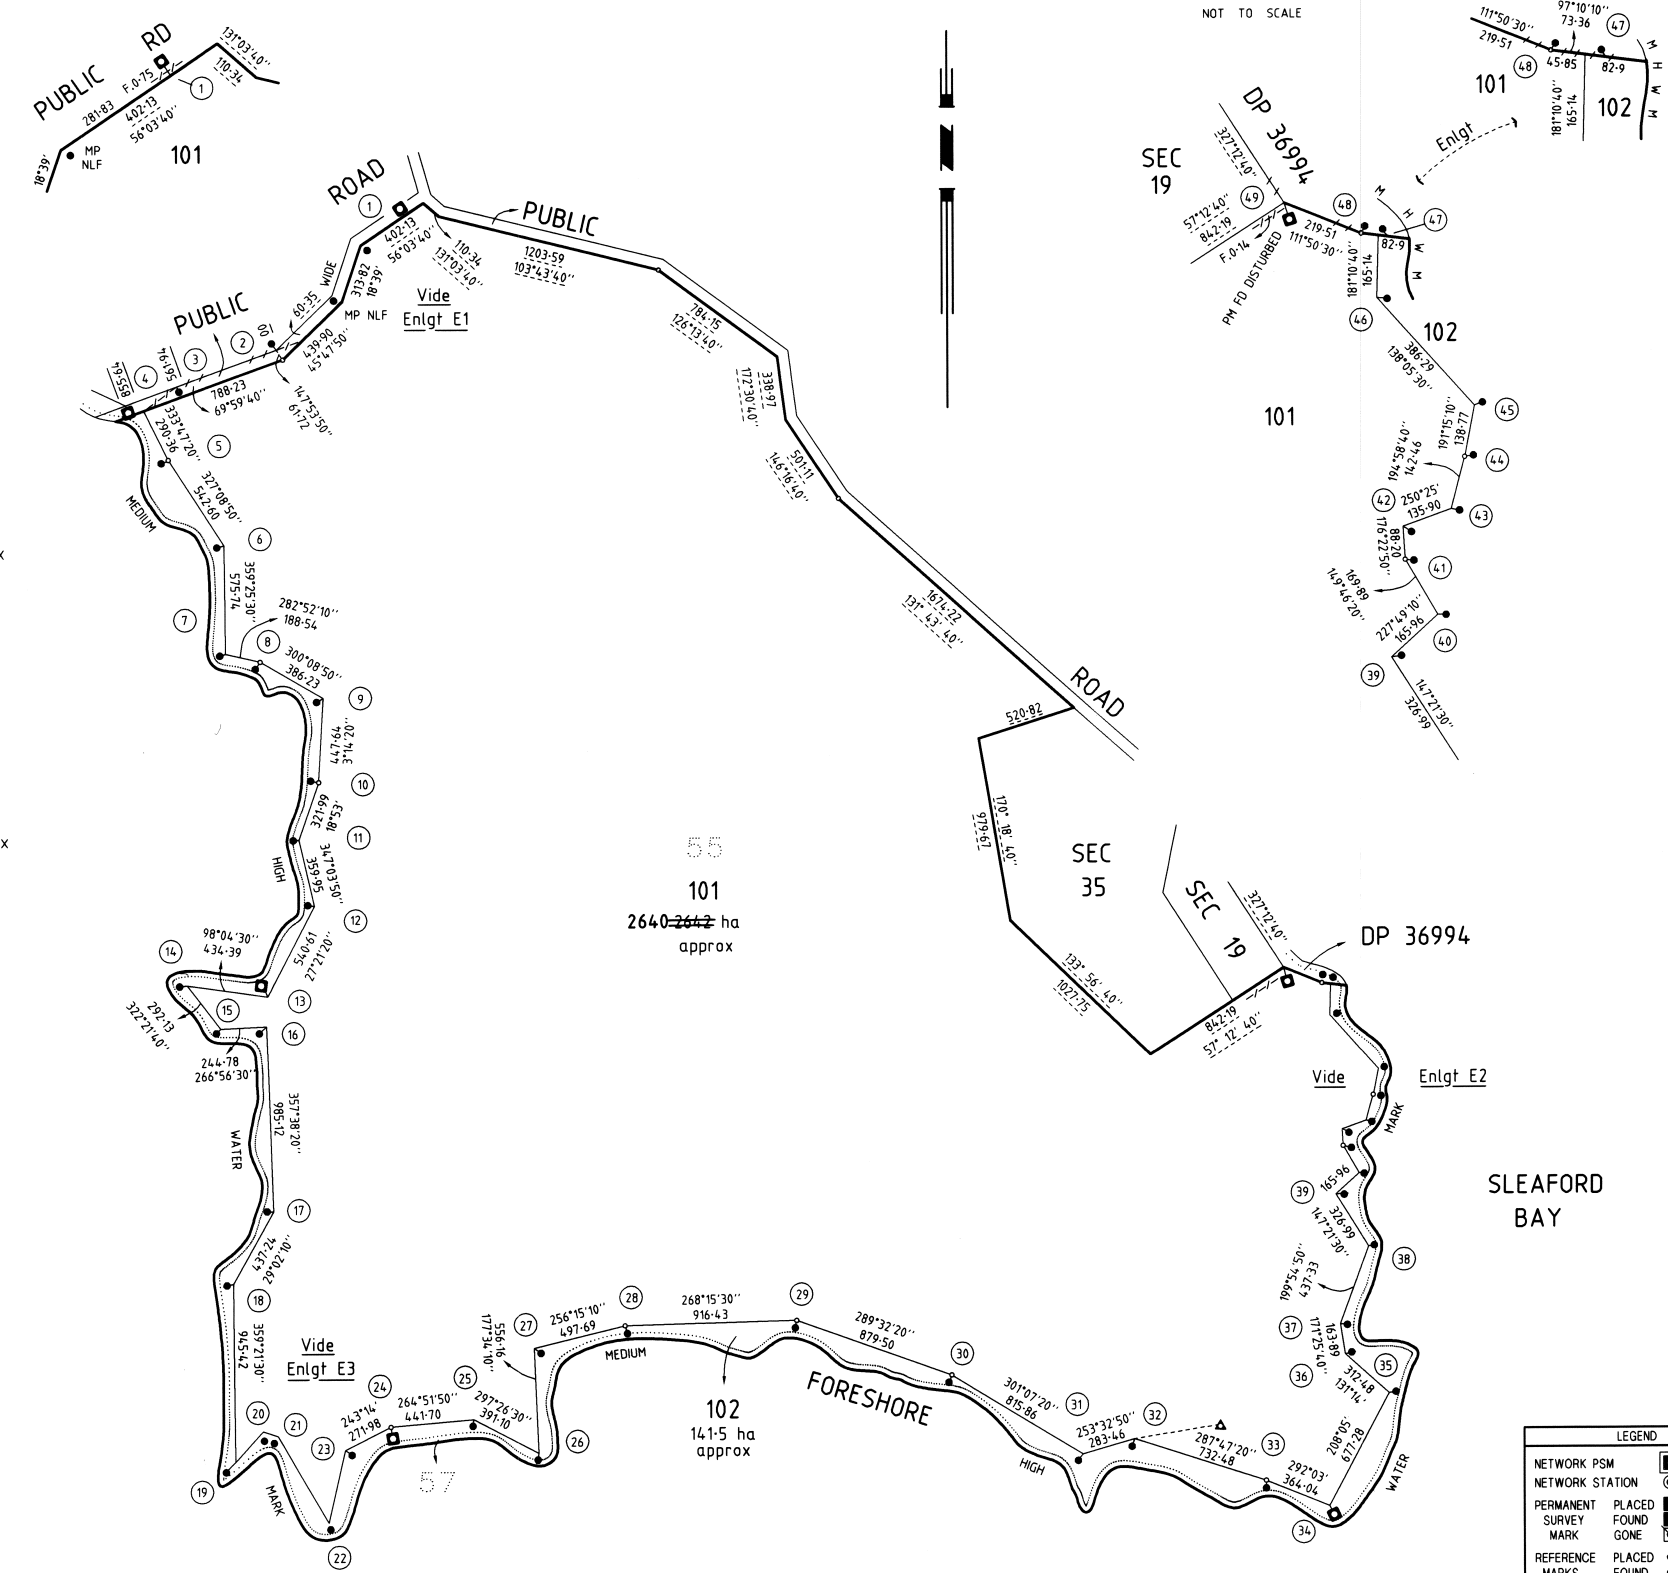

Enlargement E3
NOT TO SCALE

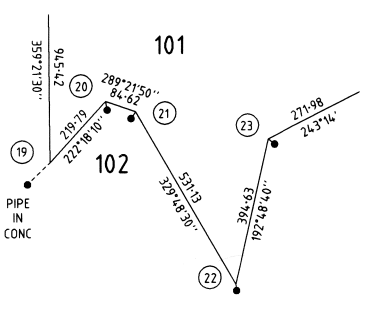

PLAN NUMBER
DP 71437

THIS IS SHEET 1 OF 1 SHEETS

DEPOSITED 9/7/07
ACCEPTED FOR FILING 9/7/07
PRO REGISTRAR GENERAL

MAP REF. 6028-111 DEV. No. _____

TITLE SYSTEM CROWN LANDS ACT

TITLE REFERENCE CL 1366/25 & CR 5763/788

OB. / LAST PLAN REF. _____ TOTAL AREA _____

DOCKET No. _____

FIELD BOOK No. _____

CLOSURE CHECKED ST.	PLAN EXAMINED 186	PLAN APPROVED 31/8/06	P.M.S. APPROVED 31/8/06
------------------------	----------------------	--------------------------	----------------------------

IRRIGATION AREA _____ DIVISION _____

HUNDRED SLEAFORD

AREA SLEAFORD

COUNCIL DC OF LOWER EYRE PENINSULA

PLAN OF DIVISION
ALLOTMENTS 55 & 57 IN DP 36994
OF SECTIONS 11 & 39

SCALE 0 400 800 1200 1600 2000 METRES

STATEMENTS CONCERNING EASEMENTS ANNOTATIONS AND AMENDMENTS

MEDIUM HIGH WATER MARK PLOTTED FROM MAP 6028-111

Amendment to Area vide DDP 12255893
Pro R.G.13.1.2015

ALL DISTANCES ARE GROUND DISTANCES

COMBINED SCALE FACTOR 0.99962 ZONE 53 MGA 94
BEARING DATUM MGA 94 DISTANCE
DERIVED FROM GPS OBSERVATIONS

Shayne Bryan HENNIG
Licensed Surveyor of South Australia do hereby certify:

1) That this plan has been made from surveys carried out by me or under my personal supervision and in accordance with the Survey Act 1992

2) That the field work was completed on the 25th day of May 2005

Date 4/7/05
Licensed Surveyor *Shayne Bryan Hennig*

LEGEND

NETWORK PSM	FD
NETWORK STATION	FD
PERMANENT SURVEY MARK	FD
PLACED FOUND	FD
GONE	GONE
REFERENCE MARKS	MP OR RM
FOUND	SPK FD
GONE	BT GONE
DRILL HOLE & WING	
DIRECTION CHANGE	
PART DISTANCES	(20-32)
CALCULATED DATA	20-85 CALC.
COPIED DATA	100-85

Hennig & Co. Pty. Ltd.
Licensed Surveyors
108 Gilles Street, Adelaide S.A. 5000
Phone: (08)82236346 Fax: (08)82236366
Email: hennig@hennig.com.au
Date: 28/6/05 Reference: 13007