

PURPOSE:		DIVISION		AREA NAME:		STRATHALBYN		APPROVED:		 D130311 SHEET 1 OF 3 114019_text_01_v03_Version_3	
MAP REF:		6627/24/N, 6627/27/D		COUNCIL:		ALEXANDRINA COUNCIL		30/07/2022			
LAST PLAN:				DEVELOPMENT NO:		455/D443/21/001/1828		DEPOSITED:			
AGENT DETAILS:		ANDREW & ASSOCIATES 311 ANGAS STREET ADELAIDE SA 5000 PH: 82321954 FAX:			SURVEYORS CERTIFICATION:		The new boundaries have been pegged in accordance with D129957 28th day of July 2022 Chad Heinrich Licensed Surveyor				
AGENT CODE:		DSCA									
REFERENCE:		221402-2C									
SUBJECT TITLE DETAILS:											
PREFIX	VOLUME	FOLIO	OTHER	PARCEL	NUMBER	PLAN	NUMBER	HUNDRED / IA / DIVISION	TOWN	REFERENCE NUMBER	
CT	6271	890		ALLOTMENT(S)	10	D	129957	STRATHALBYN		SECTION	124
OTHER TITLES AFFECTED:											
EASEMENT DETAILS:											
STATUS	LAND BURDENED	FORM	CATEGORY	IDENTIFIER	PURPOSE	IN FAVOUR OF				CREATION	
EXISTING	13	SERVICE	EASEMENT(S)	C(T/F)	FOR ELECTRICITY SUPPLY PURPOSES	DISTRIBUTION LESSOR CORPORATION (SUBJECT TO LEASE 8890000)				223LG RPA	
EXISTING	20	SERVICE	EASEMENT(S)	D(TF)	FOR ELECTRICITY SUPPLY PURPOSES	DISTRIBUTION LESSOR CORPORATION (SUBJECT TO LEASE 8890000)				223LG RPA	
EXISTING	20	SERVICE	EASEMENT(S)	E	FOR ELECTRICITY SUPPLY PURPOSES	DISTRIBUTION LESSOR CORPORATION (SUBJECT TO LEASE 8890000)				223LG RPA	
EXISTING	13.14	SHORT	EASEMENT(S)	T	FOR DRAINAGE PURPOSES					RTC 10545952	
NEW	13.14.20	SERVICE	EASEMENT(S)	U	FOR DRAINAGE PURPOSES	THE COUNCIL FOR THE AREA				223LG RPA	
ANNOTATIONS:											

SHEET 2 OF 3

114019_pland_1_V04_Version_3



BEARING DATUM:	(1) - (2) 201°42'30"
----------------	----------------------

DERIVATION:	D129957 ADOPTED
-------------	-----------------

DRAWING SCALE FACTOR:	1.0
-----------------------	-----

ORIGIN POINT:	PSM 6627/26815
---------------	----------------

TOTAL AREA:

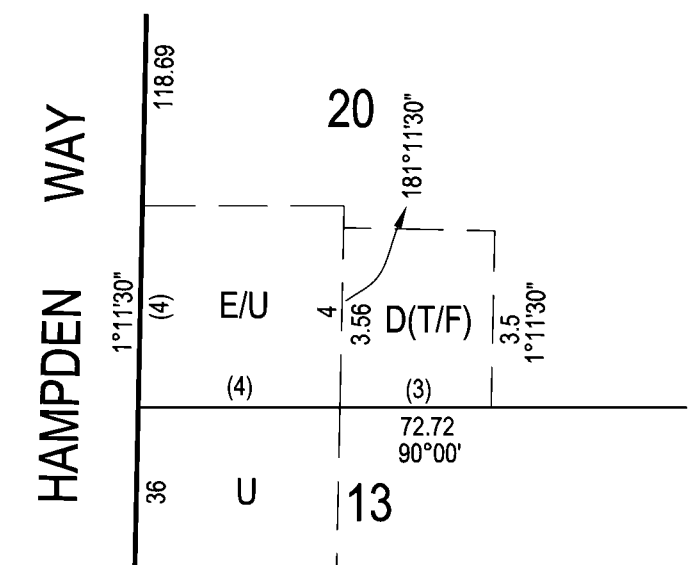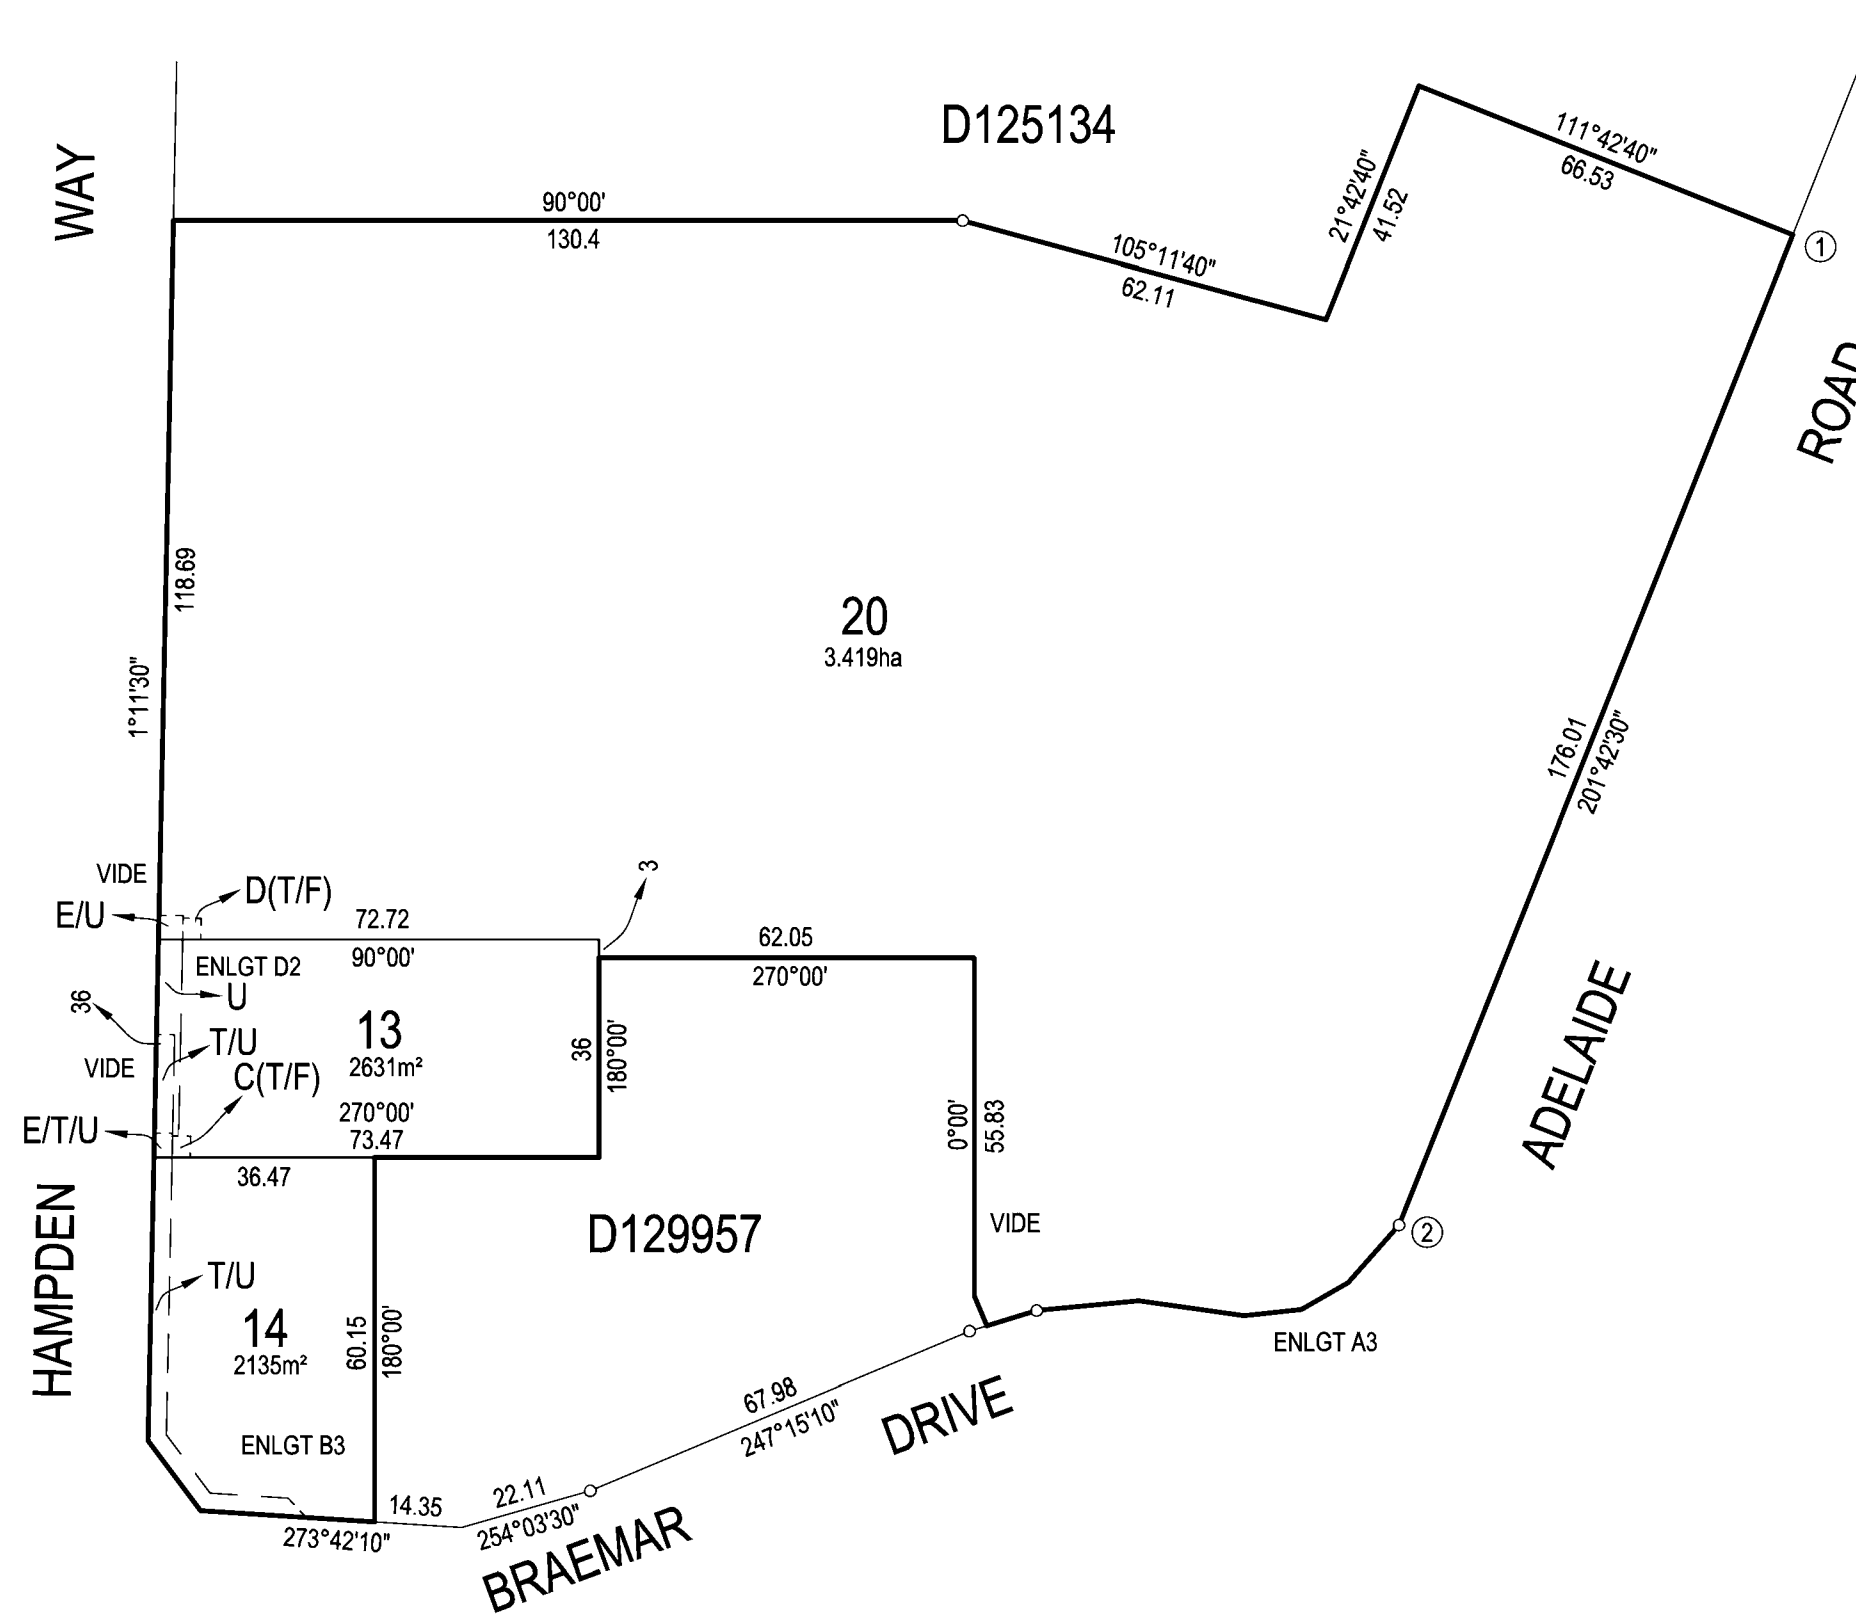

ENLARGEMENT D2
NOT TO SCALE

SURVEYORS & DEVELOPMENT CONSULTANTS


311 Angas Street Adelaide SA 5000 / 34 Victoria Street Victor Harbor SA 5211

Telephone 8232 1954

E-mail: admin@andrewandassoc.com.au

Reference: 221402-2C-2



ACN 008 146 763

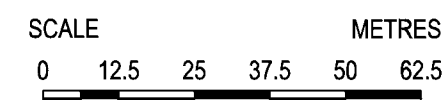


D130311

SHEET 3 OF 3

114019_pland_2_V04_Version_3

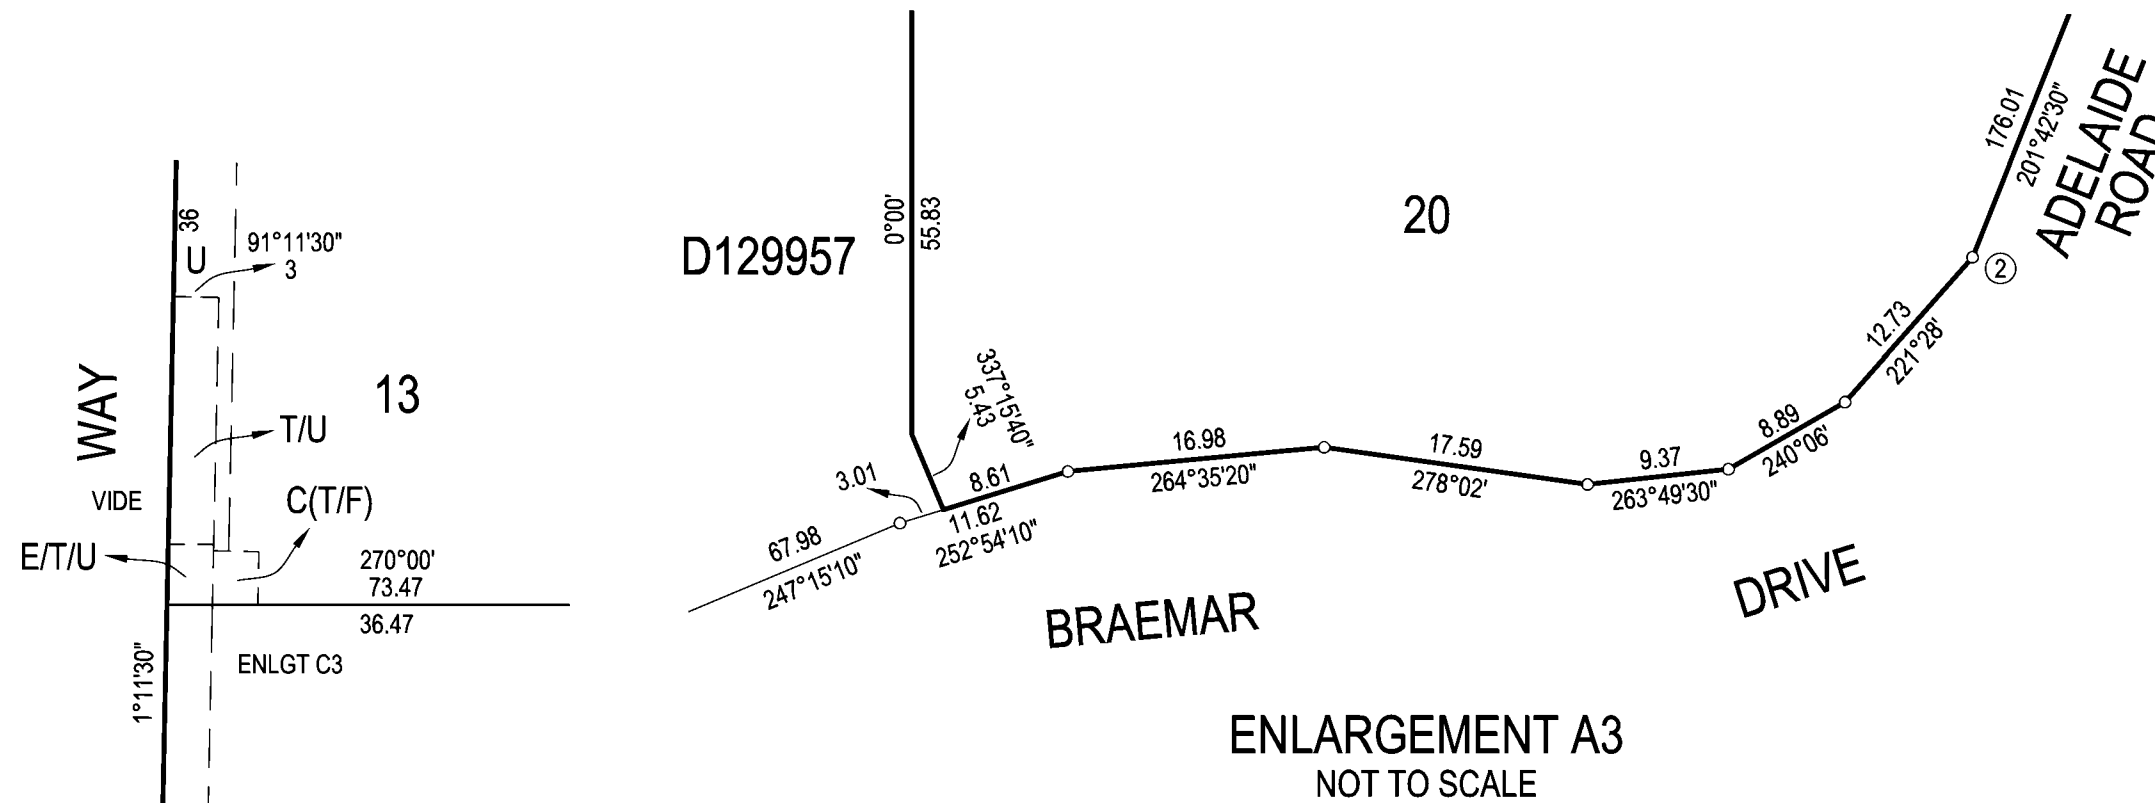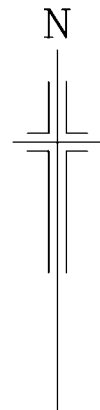

ENLARGEMENT B3
NOT TO SCALE

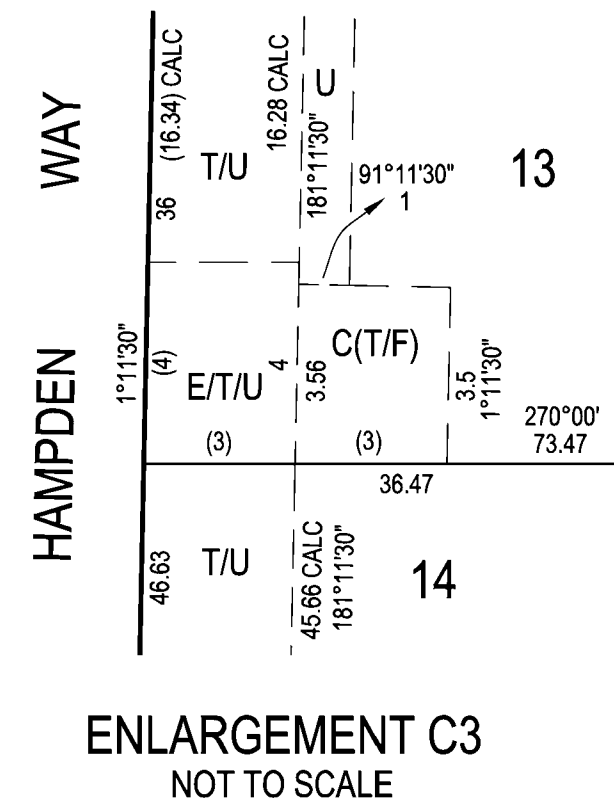

ANDREW & ASSOCIATES

SURVEYORS & DEVELOPMENT CONSULTANTS

311 Angas Street Adelaide SA 5000 / 34 Victoria Street Victor Harbor SA 5211

Telephone 8232 1954

E-mail: admin@andrewandassoc.com.au

Reference: 221402-2C-3

ACN 008 146 763